



Isometric View

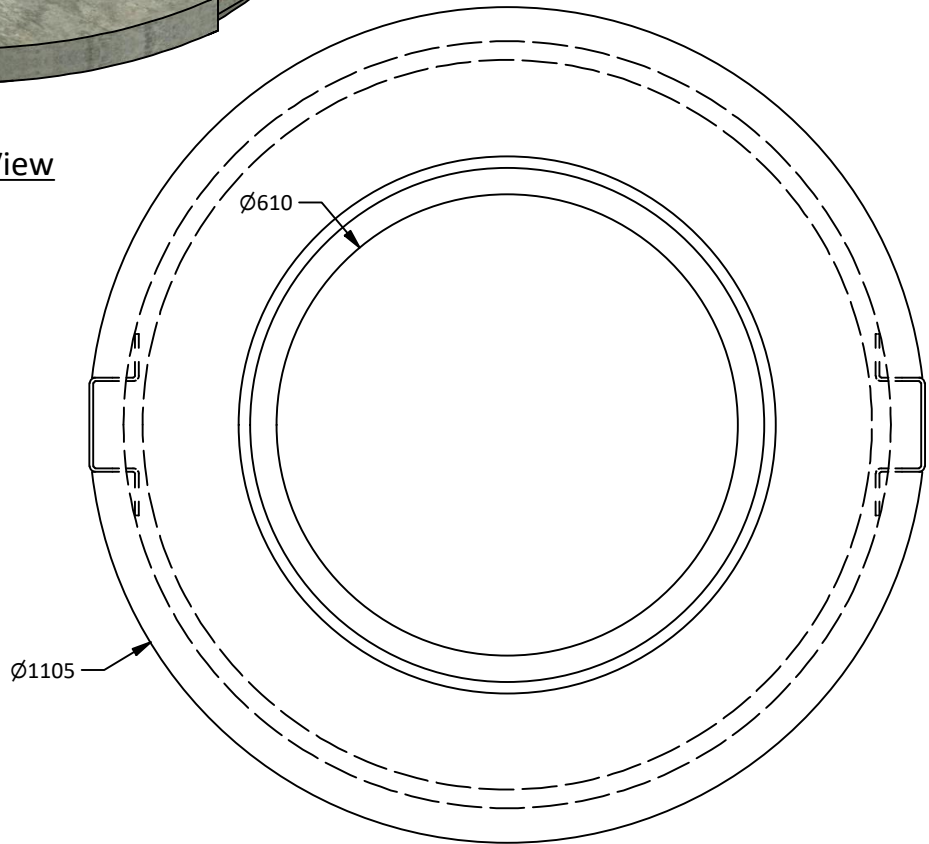

Plan View

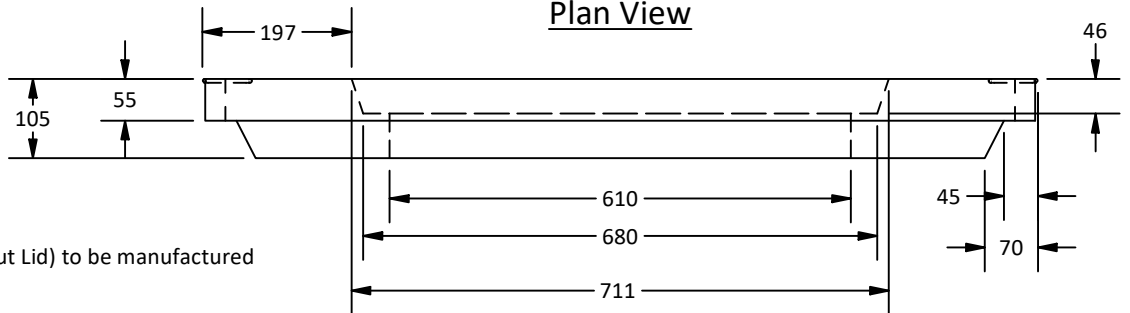

Elevation View

Notes:

1. Ø900 mm Inspection Lid (Cleanout Lid) to be manufactured as shown.
2. Approx. weight: 145 kg.
3. Minimum concrete strength: 35 MPa.
4. All dimensions are in millimeters unless otherwise specified.

Amrize Canada Inc. BC Pipe and Precast are certified Q-Cast Plants, an American Concrete Pipe Association Third Party Certification for the manufacture of Pipe, Manhole, Box Culvert and Precast Items.



Quality Assurance of products manufactured by Amrize Canada Inc. BC Pipe and Precast has been verified by the following third party certification programs.



Projection Method:
THIRD ANGLE

All Dimensions are in Millimeters.
Unless otherwise Stated.



www.amrize.com
CHILLIWACK 1-800 667-9600 / (640) 533-1656
DUNCAN (250) 478-9581

This drawing is the property of Amrize Canada Inc.
All information contained here in is confidential and may not be used in whole or in part without written permission from the owner.

DESCRIPTION:

Ø900 mm Inspection Lid

DRAWN BY: SR	DWG NO: Ø900mm
CHK BY: MP	Inspection Lid
DATE: 05-Mar-25	SO NO.: N/A
SCALE: 1:10	REV.:
Size: Letter	SHEET 1 OF 1