


Plan View

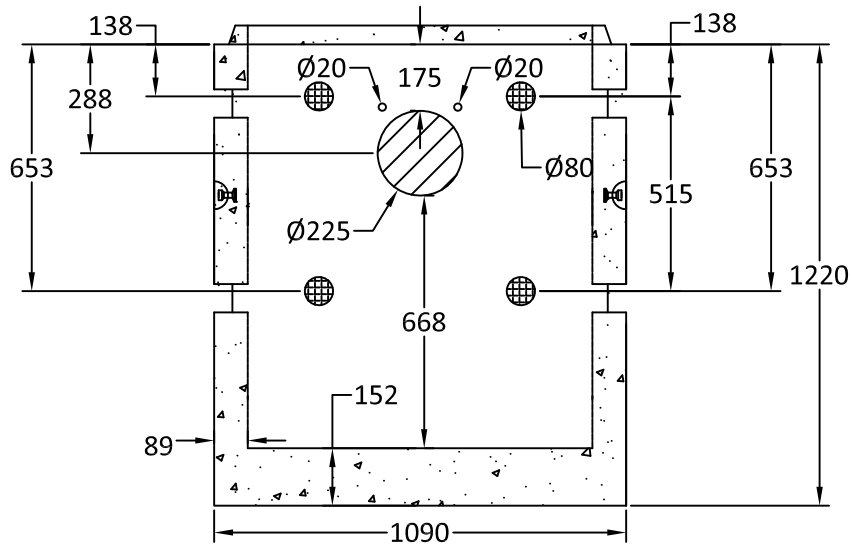

Section A-A

Notes:

1. Custom made catchbasin for exfiltration trench system.
2. 80mm dia. drainage holes at 60° spacing around circumference.
3. All holes screened w/ galvanized screen material.
4. Catchbasin comes with 100mm thick base.
5. Min. concrete strength: 30 MPa.
6. All dimensions are in millimeters.




 Quality Assurance of products manufactured by The Langley Concrete Group has been verified by the following third party certification programs:



 The LANGLEY CONCRETE Group of Companies
www.langleyconcretegroup.com

DESCRIPTION:
 Ø900x1200
 Exfiltration Catch Basin

LANGLEY (604) 533-1656 VICTORIA (250) 478-9581 CHILLIWACK 1-800 667-9600

DRAWN BY: JAO	JOB NO.: N/A
CHK BY:	DWG NO: CB-1S
DATE: Feb. 17, 2010	REV.B SR, AUG12,2019
SCALE: 1:20	
<small>This drawing is the property of the Langley Concrete Group of Companies. All information contained herein is confidential and may not be used in whole or in part without written permission from the owner.</small>	
LCG Products are held to the governing ASTM, and CSA specification & tolerances.	