



Plan View

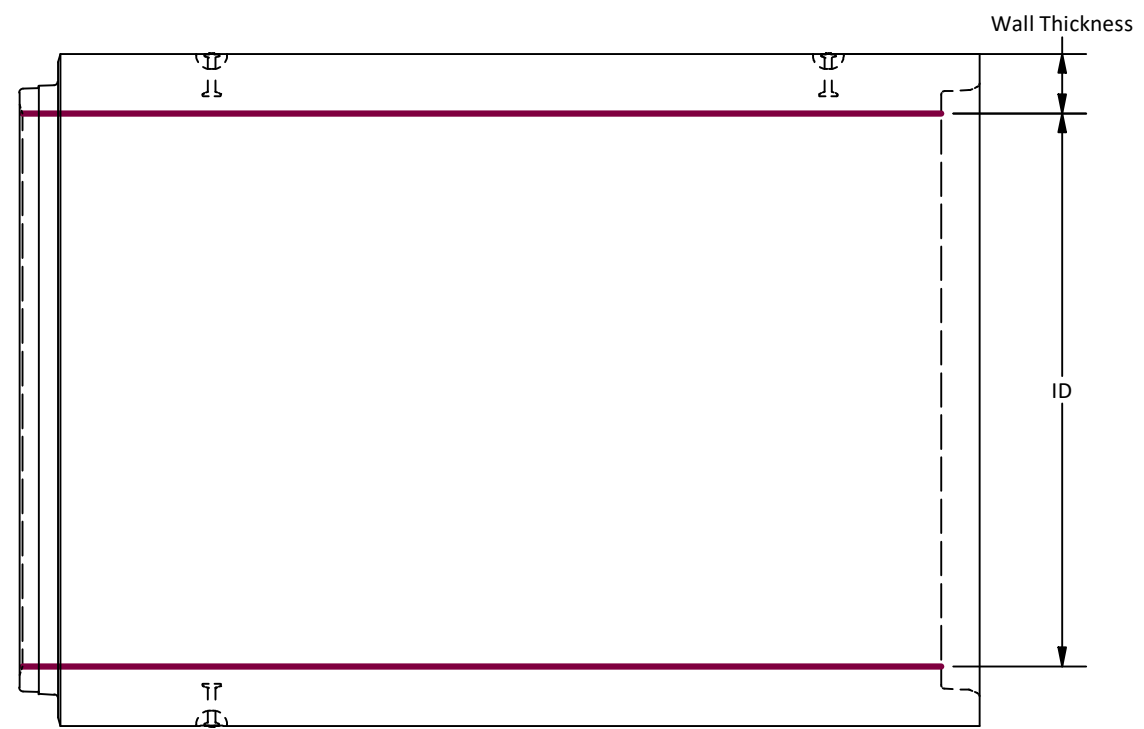

Elevation View

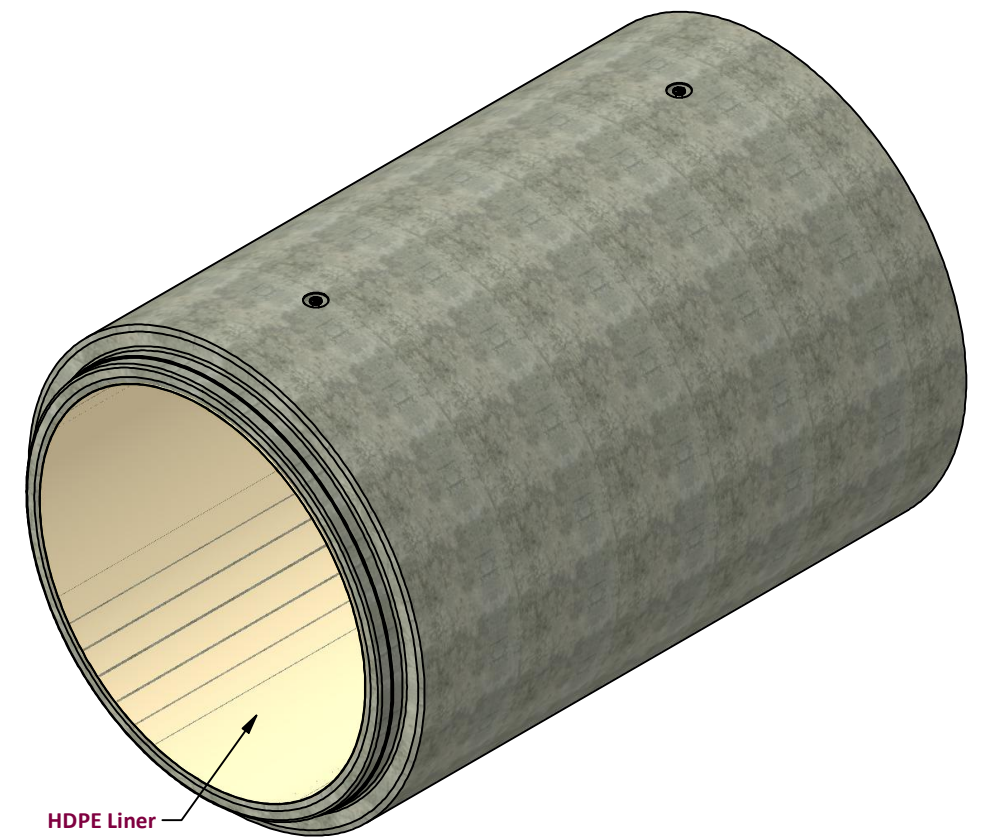


Isometric View

Note:


1. Pipe manufactured to the following specifications:
 - Reinforced C76 pipe: ASTM C76-II, III, IV, V.
2. Sanitary tested pipe available upon request.
3. Min. concrete strengths to meet or exceed specific ASTM specs.
4. Supplied with a Starcon-style lifting insert as required.

Note: Sling angle to vertical must not exceed 15°.
5. Unit supplied with HDPE AGRU Liner as shown.
6. Unit supplied with Tylox SuperSeal Gasketed Joint for water & Silt tight.
7. All dimensions are in millimeters unless otherwise specified.

Amrize Canada Inc. BC Pipe and Precast are certified Q-Cast Plants, an American Concrete Pipe Association Third Party Certification for the manufacture of Pipe, Manhole, Box Culvert and Precast Items.





Quality Assurance of products manufactured by Amrize Canada Inc. BC Pipe and Precast has been verified by the following third party certification programs.



All Dimensions are in Millimeters. Unless otherwise Stated

Projection Method: THIRD ANGLE

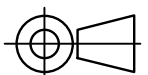www.amrize.com
 CHILLIWACK 1-800 667-9600 / (604) 533-1656
 DUNCAN (250) 478-9581

This drawing is the property of the Amrize Canada Inc. All information contained here in is confidential and may not be used in whole or in part without written permission from the owner.

DESCRIPTION:

Lined ASTM C76 Reinforced Concrete Pipe

DRAWN BY: SR	DWG NO.: PL-1
CHK BY: MP	JOB NO.:
DATE: 11-Jul-25	SO NO.:
SCALE: 1:25	REV.:
SIZE: 11 x 17	SHEET 1 OF 1