




- Note:
- A total of 25 Coalescing Media Units to be supplied for this Order.
 - The Coalescing Plate has not been shown for clarification in plan view and side views.

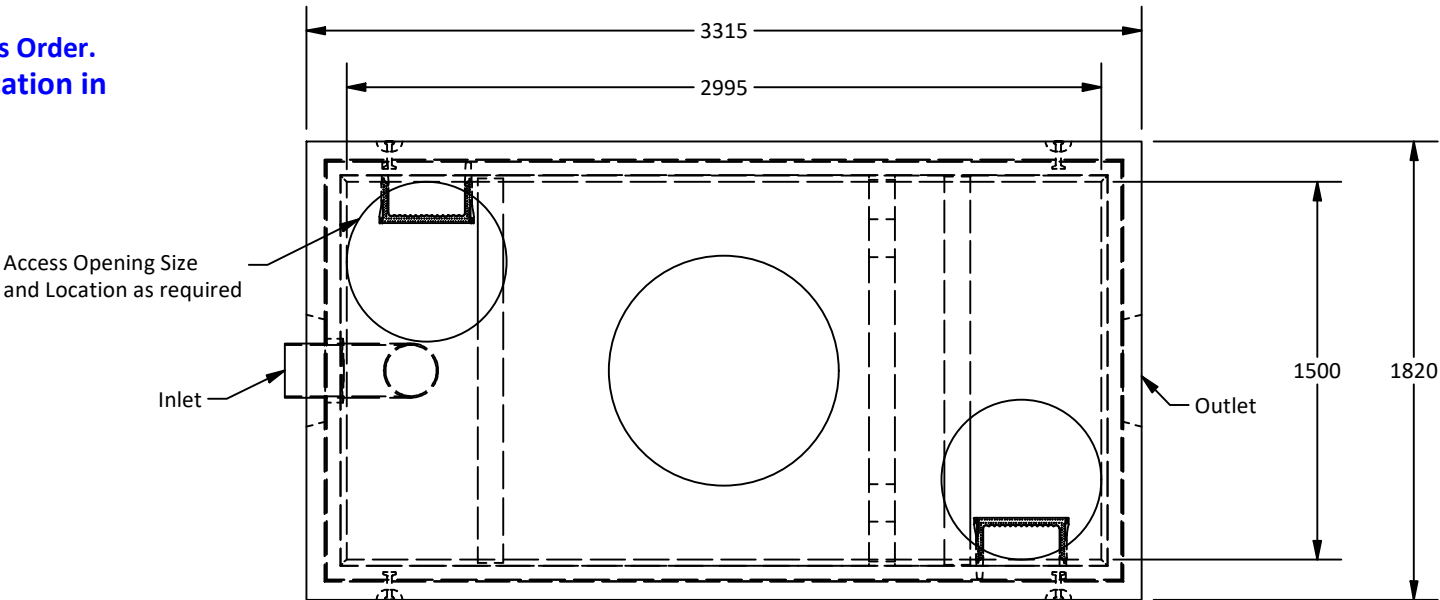


Plan View

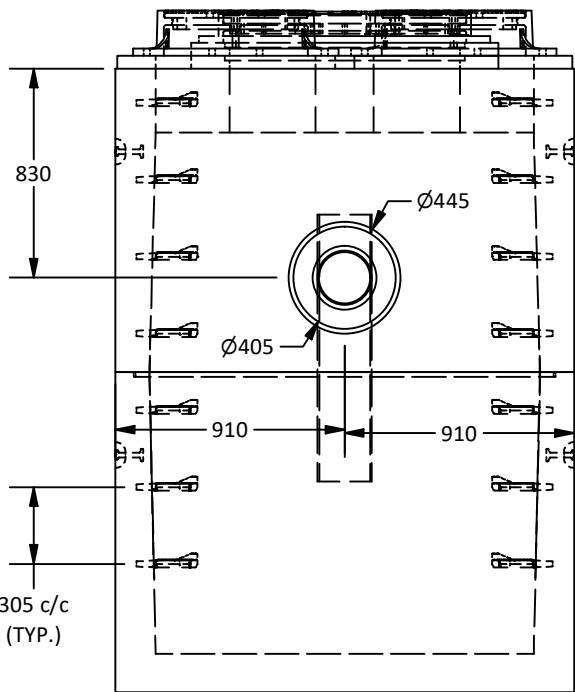

West View

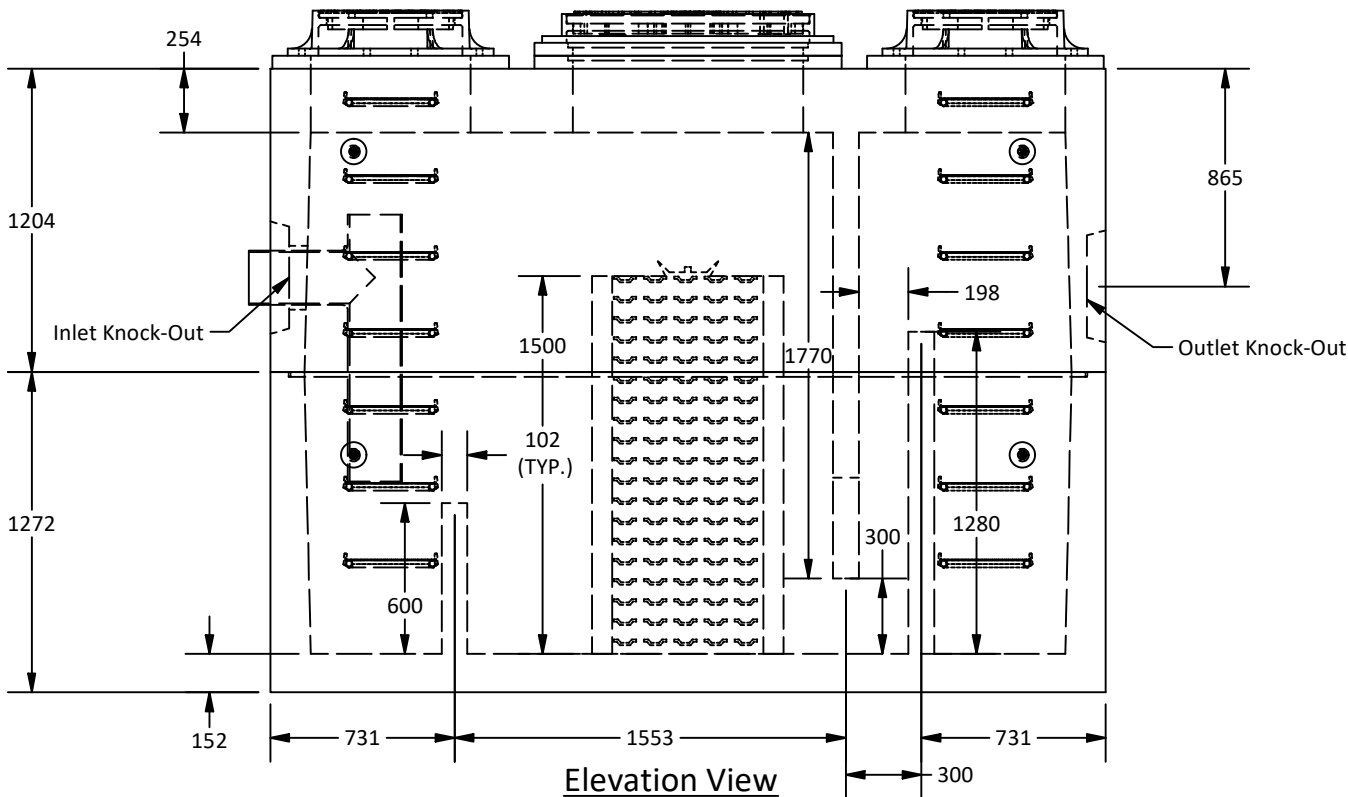

Elevation View

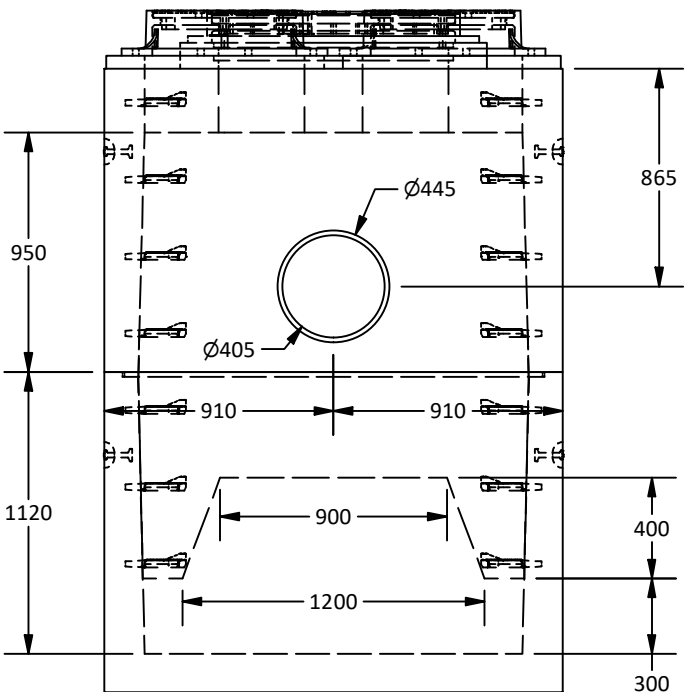

East View

Amrize Canada Inc. BC Pipe and Precast are certified Q-Cast Plants, an American Concrete Pipe Association Third Party Certification for the manufacture of Pipe, Manhole, Box Culvert and Precast Items.




All Dimensions are in Millimeters. Unless otherwise Stated

Quality Assurance of products manufactured by Amrize Canada Inc. BC Pipe and Precast has been verified by the following third party certification programs.



Projection Method: THIRD ANGLE

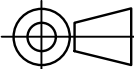

www.amrize.com
CHILLIWACK 1-800 667-9600 / (604) 533-1656
DUNCAN (250) 478-9581

This drawing is the property of the Amrize Canada Inc. All information contained here in is confidential and may not be used in whole or in part without written permission from the owner.

DESCRIPTION:

3152 Oil Interceptor Standard Drawing
(Coalescing Plate- 8mm Spacing)

DRAWN BY: SR

DWG NO.: 3152-COI-8mm

CHK BY: MP

JOB NO.:

DATE: 30-Mar-26

SO NO.:

SCALE: 1:30

REV.:

SIZE: 11 x 17

SHEET 2 OF 2