

PART LIST			
ITEM	QTY	PART NUMBER	MASS
1	1	Bottom Section	17762 kg
2	1	Top Section	16452.9 kg
3	2	Spacer Ring 635 x 51	46.3 kg
4	1	Spacer Ring 914 x 51	60.2 kg
5	2	TR 18 Cover	55 kg
6	2	TR 18 Frame	121.9 kg
7	1	TR 36 Cover	404.1 kg
8	1	TR 36 Frame	119.8 kg
9	14	P-14938 Ladder Rung	0.2 kg
10	8	10T x 110mm Liftng Insert	1 kg
11	42	Coalescing Plate	



Isometric View


- Notes:
- 1. 5212 Reinforced concrete oil interceptor built as shown.
 - 2. Unit designed to withstand BCL-625 or AASHTO HS20 live loading.
 - 3. Concrete vault designed for the following earth covers:
Minimum: 0 m.
Maximum: 2.5 m.
 - 4. Unit supplied with an opening for access as required.
 - 5. Unit supplied with ladder rungs as required.
 - 6. Unit supplied with lifting insert as required. Starcon style min. 10T x 110mm Lifting Insert to be used.
Note: Sling angle to the vertical is no more than 15°.
 - 7. Unit to be installed with Con-Seal 202- Butyl Rubber Sealant for a watertight joint.
 - 8. Minimum rebar yield strength: 400 MPa. (Steel Grade: CSA G30.18-400 Weldable)
 - 9. Minimum concrete strength: 35 MPa.
 - 10. PVC T required by design, supplied and installed by others in the field.
 - 11. Oil interceptor supplied with 102 mm thick concrete baffles as shown.
 - 12. Unit has a maximum 13,020 liter [13.02 m³] capacity.
 - 13. Unit design to:
Temp.: 0°C.
Oil S.G.: 0.85.
Influent oil: 100 mg/l.
Effluent oil <=15 mg/l.
Max. flow: 58.4 l/sec.
 - 14. All dimensions are in millimeters unless otherwise specified.

Amrize Canada Inc. BC Pipe and Precast are certified Q-Cast Plants, an American Concrete Pipe Association Third Party Certification for the manufacture of Pipe, Manhole, Box Culvert and Precast Items.		All Dimensions are in Millimeters. Unless otherwise Stated	 www.amrize.com CHILLIWACK 1-800 667-9600 / (604) 533-1656 DUNCAN (250) 478-9581	DESCRIPTION: 5212 Oil Interceptor Standard Drawing (Coalescing Plate- 8mm Spacing)	DRAWN BY: SR	DWG NO.: 5212-COI-8mm
					CHK BY: MP	JOB NO.:
					DATE: 31-Mar-26	SO NO.:
					SCALE: 1:30	REV.:
					SIZE: 11 x 17	SHEET 1 OF 2

Quality Assurance of products manufactured by Amrize Canada Inc. BC Pipe and Precast has been verified by the following third party certification programs.




Projection Method:
THIRD ANGLE

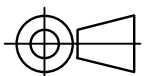


This drawing is the property of the Amrize Canada Inc. All information contained here in is confidential and may not be used in whole or in part without written permission from the owner.


- Note:
- A total of 42 Coalescing Media Units to be supplied for this Order.
 - The Coalescing Plate has not been shown for clarification in plan view and side views.

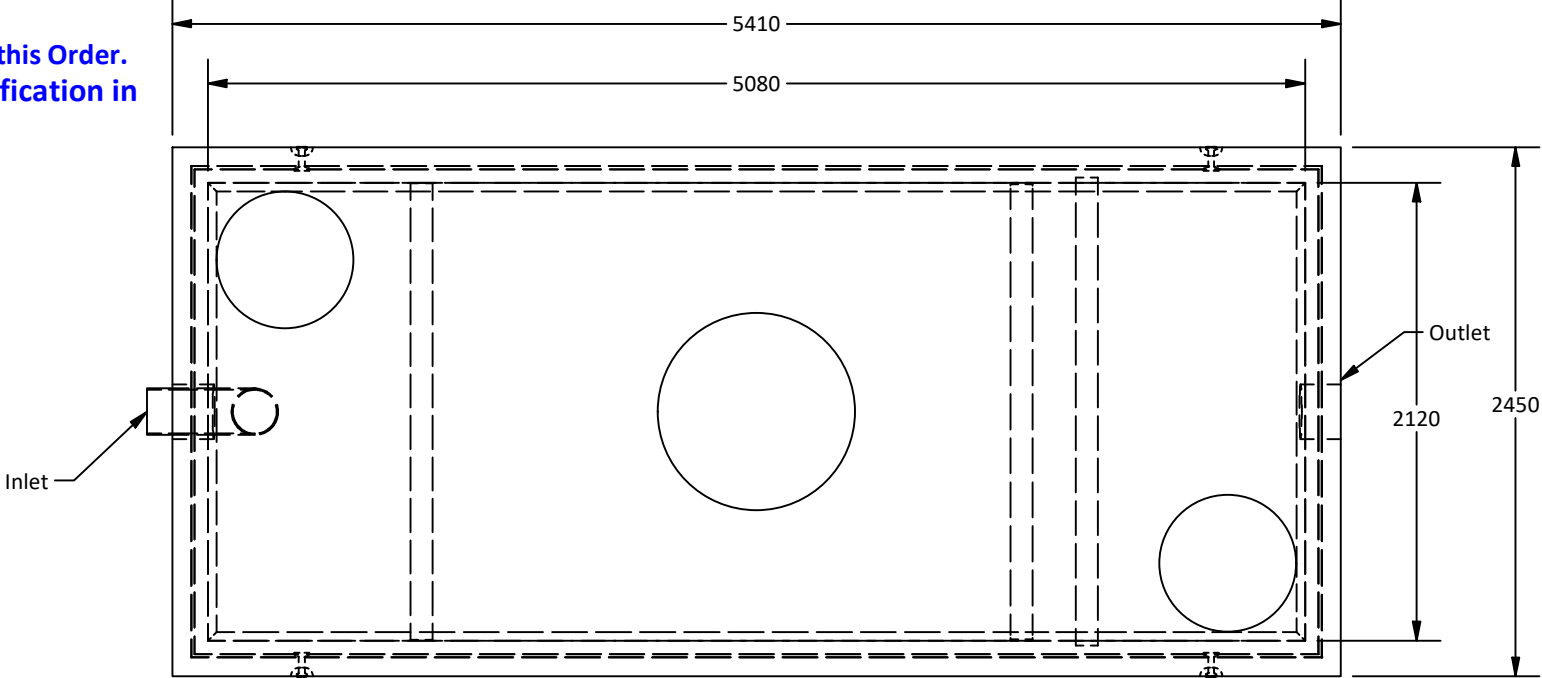


Plan View

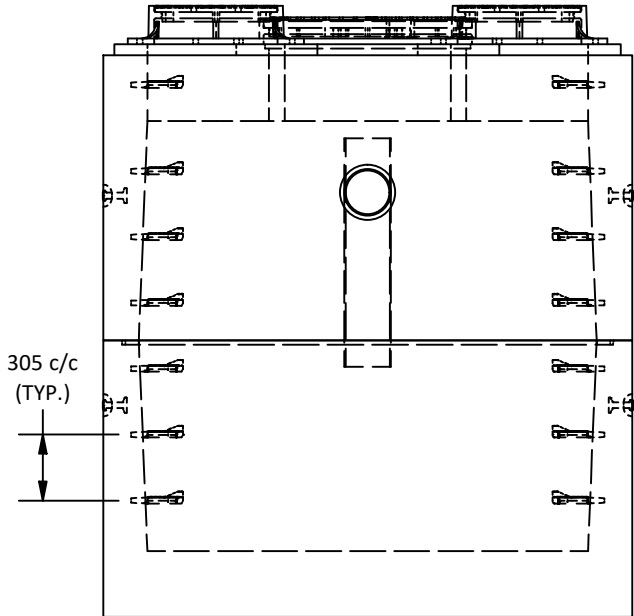

West View

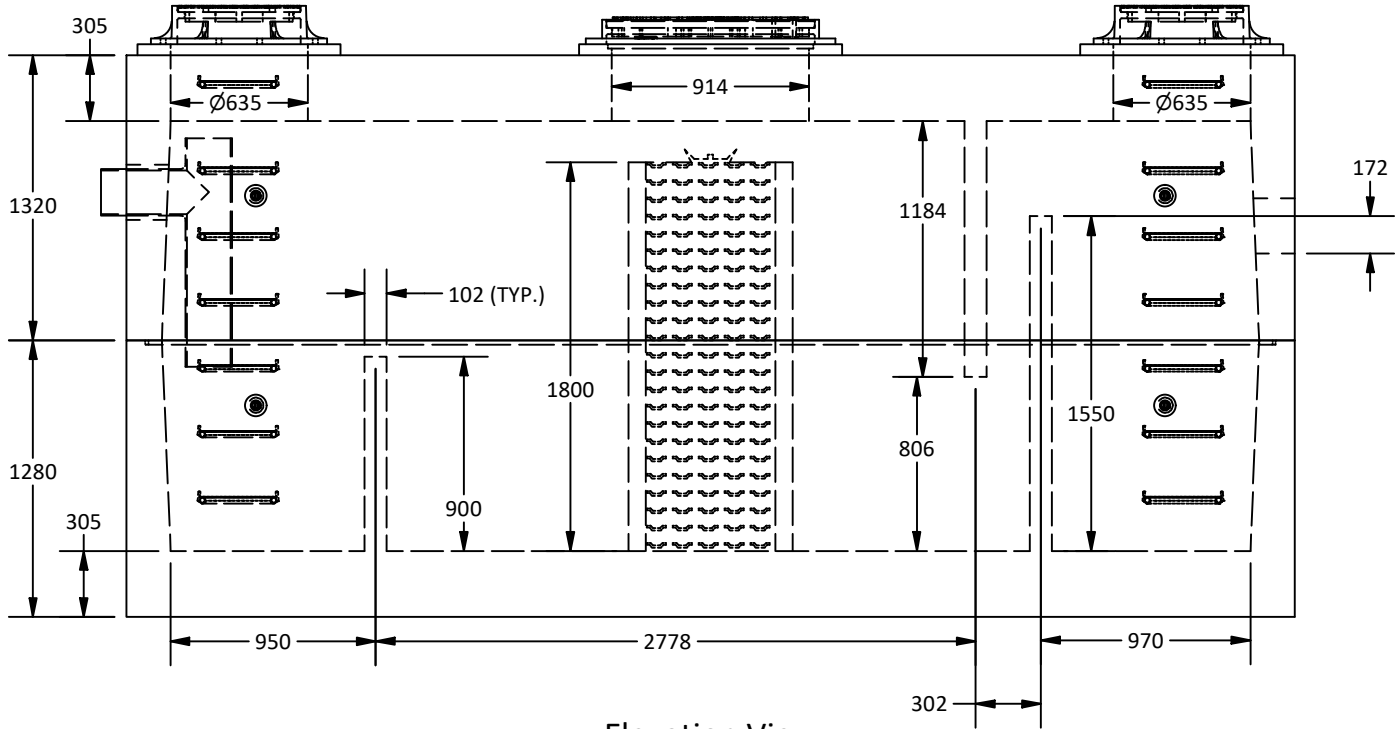

Elevation View

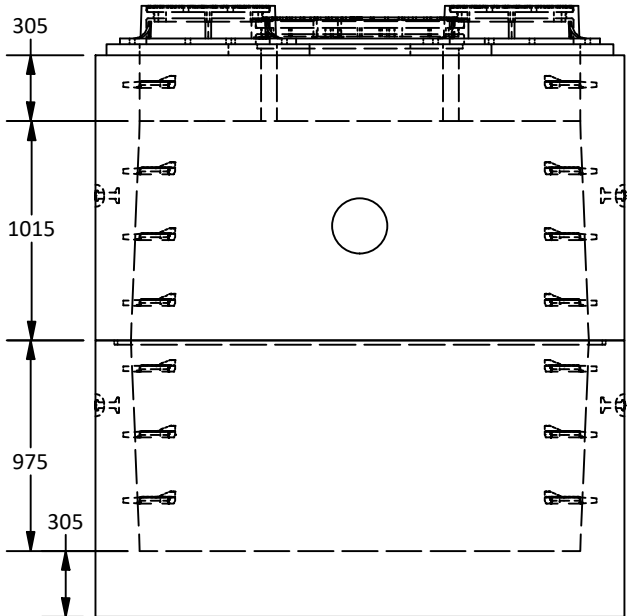

East View

Amrize Canada Inc. BC Pipe and Precast are certified Q-Cast Plants, an American Concrete Pipe Association Third Party Certification for the manufacture of Pipe, Manhole, Box Culvert and Precast Items. 		All Dimensions are in Millimeters. Unless otherwise Stated	 www.amrize.com CHILLIWACK 1-800 667-9600 / (604) 533-1656 DUNCAN (250) 478-9581 This drawing is the property of the Amrize Canada Inc. All information contained here in is confidential and may not be used in whole or in part without written permission from the owner.	DESCRIPTION: 5212 Oil Interceptor Standard Drawing (Coalescing Plate- 8mm Spacing)		DRAWN BY: SR	DWG NO.: 5212-COI-8mm
Quality Assurance of products manufactured by Amrize Canada Inc. BC Pipe and Precast has been verified by the following third party certification programs. 	Projection Method: THIRD ANGLE 	CHK BY: MP		JOB NO.:			
	DATE: 31-Mar-26	SO NO.:					
	SCALE: 1:35	REV.:					
	SIZE: 11 x 17	SHEET 2 OF 2					