




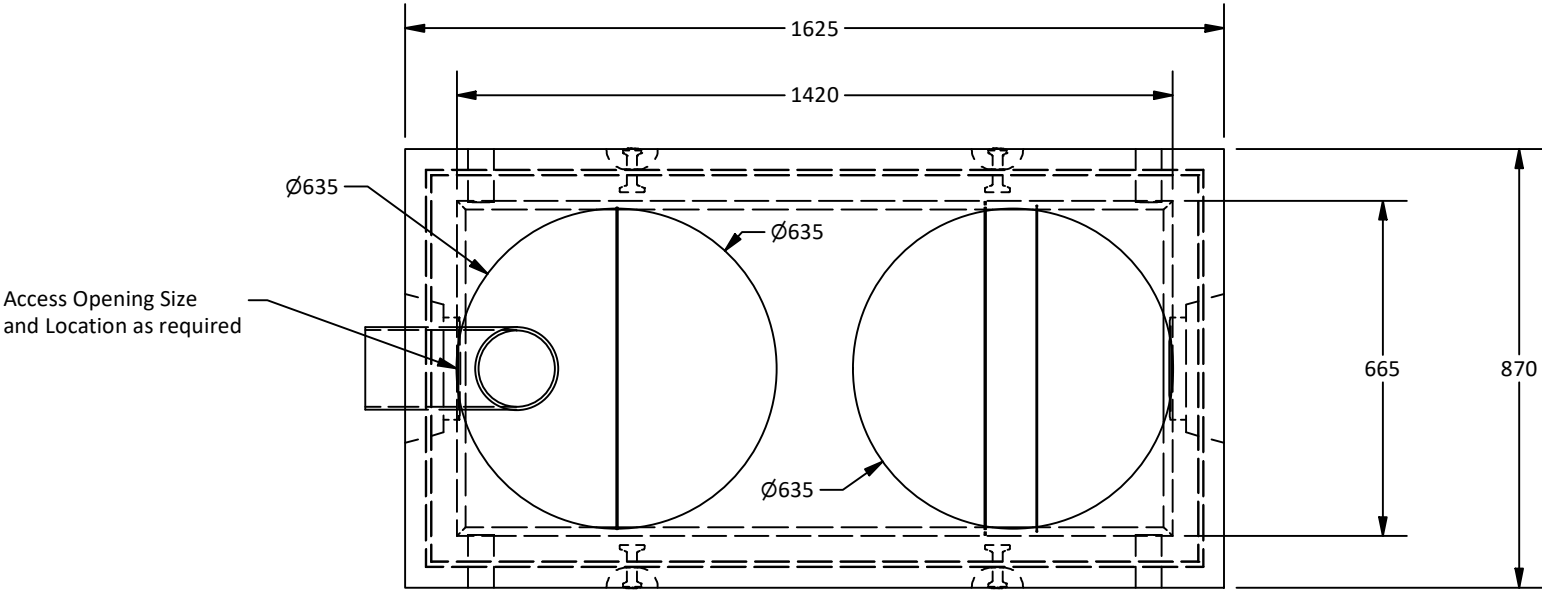


Plan View

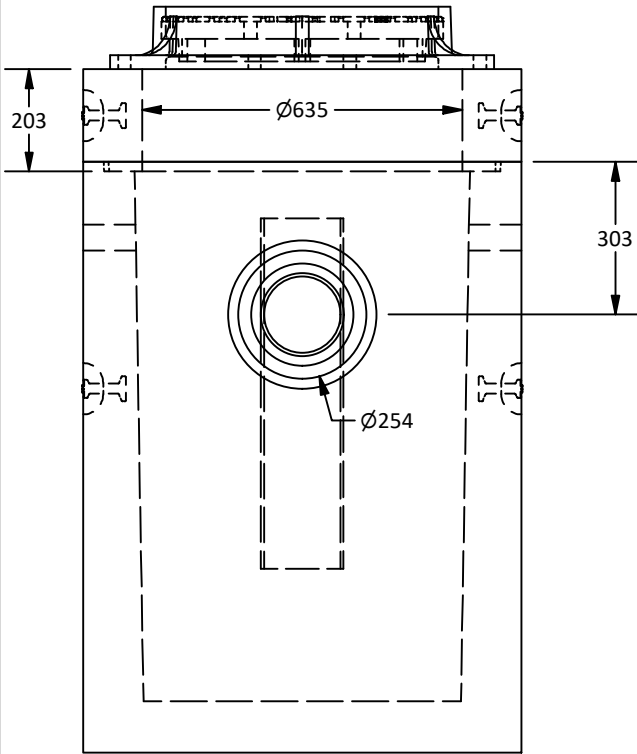

West View

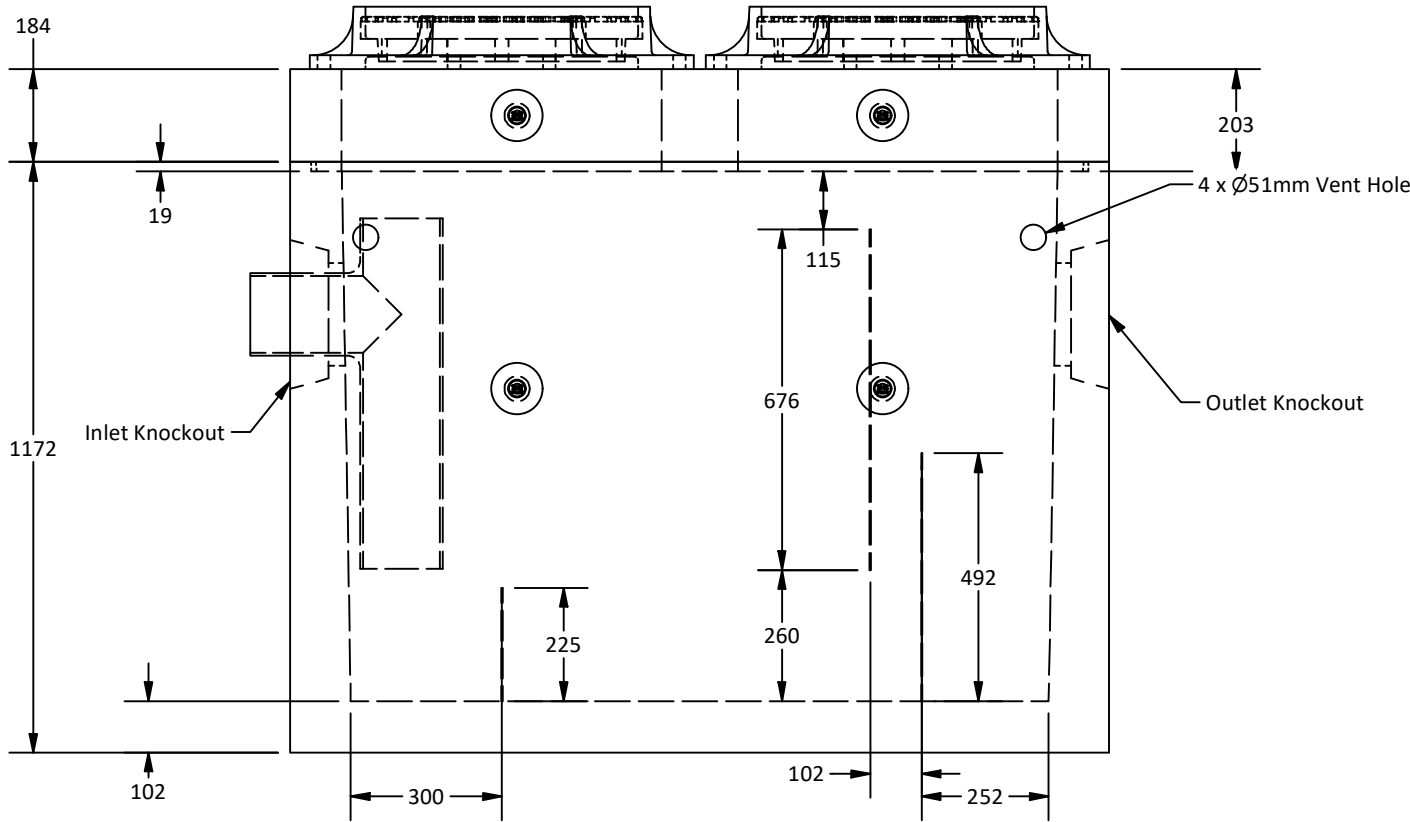

Elevation View

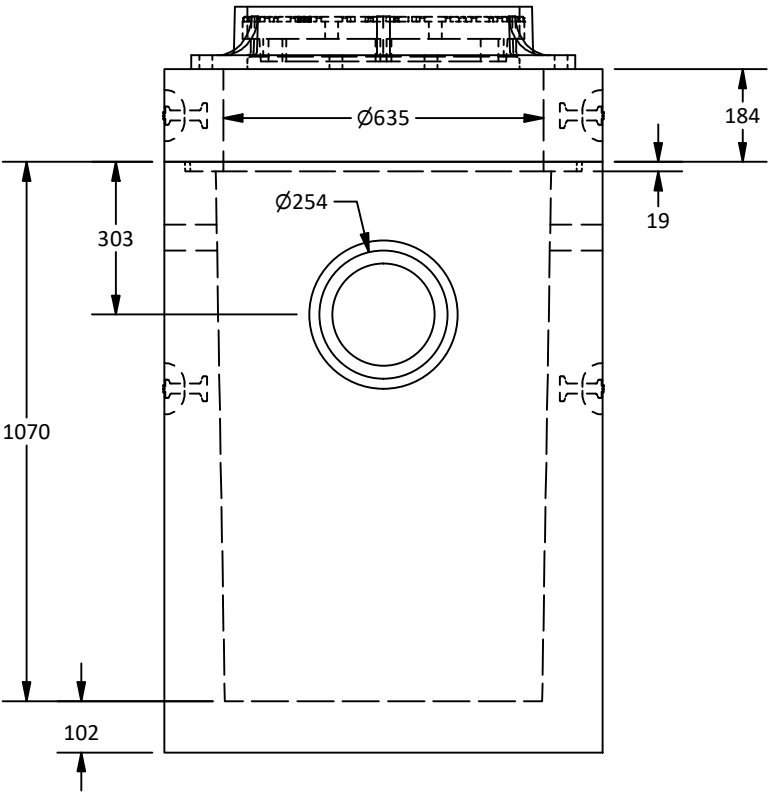

East View

Amrize Canada Inc. BC Pipe and Precast are certified Q-Cast Plants, an American Concrete Pipe Association Third Party Certification for the manufacture of Pipe, Manhole, Box Culvert and Precast Items.

Quality Assurance of products manufactured by Amrize Canada Inc. BC Pipe and Precast has been verified by the following third party certification programs.

ACPA CERTIFIED PLANT
QCAST.org

CSA
CWB
CSA W47.1

All Dimensions are in Millimeters.
Unless otherwise Stated

Projection Method:
THIRD ANGLE

AMRIZE

www.amrize.com
CHILLIWACK 1-800 667-9600 / (604) 533-1656
DUNCAN (250) 478-9581

This drawing is the property of the Amrize Canada Inc.
All information contained here in is confidential and may not be used in whole or in part without written permission from the owner.

DESCRIPTION:

TYPE I Oil Interceptor [API Sytle] with
Double Access Opening
Standard Drawing

DRAWN BY: SR	DWG NO.: N/A
CHK BY: MP	JOB NO.: TYPE I-API
DATE: 07-Apr-26	SO NO.:
SCALE: 1:15	REV.:
SIZE: 11 x 17	SHEET 2 OF 2