


PART LIST			
ITEM	QTY	PART NUMBER	MASS
1	1	Bottom Section	3820.8 kg
2	1	Top Section	751.1 kg
4	2	TR 18 Cover	55 kg
5	2	TR 18 Frame	121.9 kg
6	8	5T x 85mm Lifitng Insert	0.4 kg

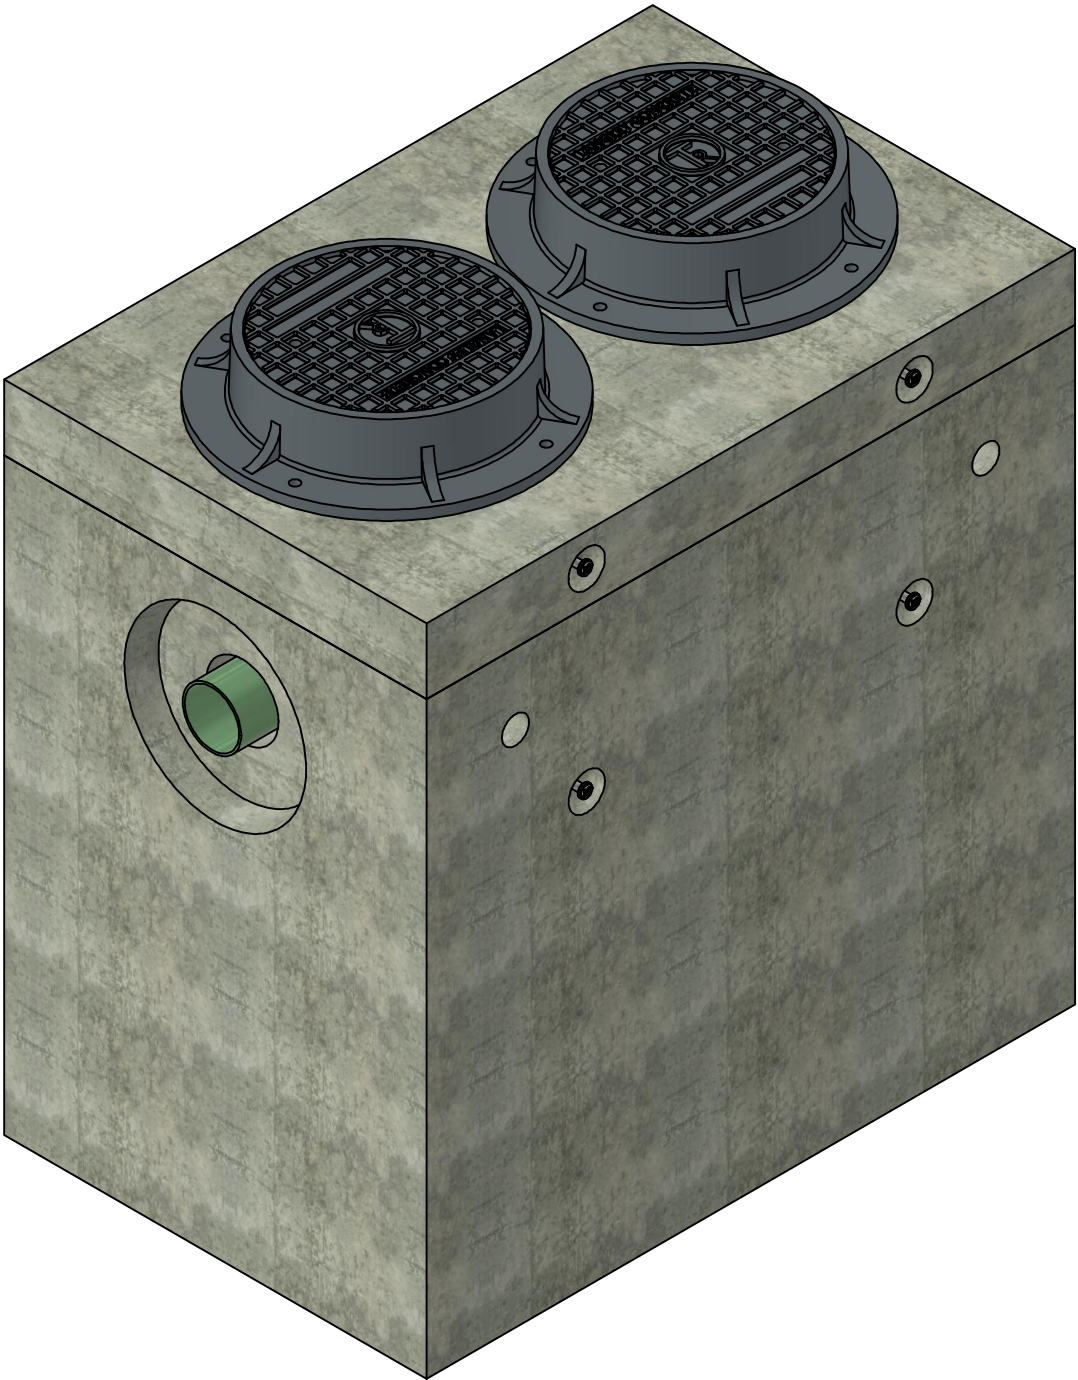

Isometric View

Notes:


1. TYPE IA Reinforced concrete vault is built as shown.
2. Unit designed to withstand BCL-625 or AASHTO HS20 live loading.
3. Concrete vault designed for the following earth covers:
Minimum: 0 m.
Maximum: 2.5 m.
4. Unit supplied with an opening for access as required.
5. Unit supplied with knock-out cores for inlet/outlet as required.
6. PVC T required by design, supplied and installed by others in the field.
7. Unit supplied with lifting insert as required. Starcon style min. 5T/ 85mm Lifting Insert to be used.
Note: Sling angle to the vertical no more than 15°.
8. Unit to be installed with Con-Seal 202- Butyl Rubber Sealant for a watertight joint.
9. Minimum rebar yield strength: 400 MPa. (Steel Grade: CSA G30.18-400 Weldable)
10. Minimum concrete strength: 35 MPa.
11. The unit has a maximum capacity of 1340 liters [1.34 m³].
12. Unit supplied with 4 x Ø76 mm vent holes as shown.
13. Oil interceptor supplied with 12mm gauge galvanized baffles as shown.
14. The design can be modified for specific sites. Please contact the Amrize sales office.
15. Unit risers are available in heights of 305 mm, 450 mm, and increments up to a maximum of 1500 mm.
16. All dimensions are in millimeters unless otherwise specified.


Amrize Canada Inc. BC Pipe and Precast are certified Q-Cast Plants, an American Concrete Pipe Association Third Party Certification for the manufacture of Pipe, Manhole, Box Culvert and Precast Items. 	All Dimensions are in Millimeters. Unless otherwise Stated	 www.amrize.com CHILLIWACK 1-800 667-9600 / (604) 533-1656 DUNCAN (250) 478-9581 This drawing is the property of the Amrize Canada Inc. All information contained here in is confidential and may not be used in whole or in part without written permission from the owner.	DESCRIPTION: TYPE IA Oil Interceptor [API Sytle] with Double Access Opening Standard Drawing	DRAWN BY: SR	DWG NO.: N/A
				CHK BY: MP	JOB NO.: TYPE IA-API
				DATE: 24-Apr-26	SO NO.:
				SCALE: 1:15	REV.:
				SIZE: 11 x 17	SHEET 1 OF 2

Quality Assurance of products manufactured by Amrize Canada Inc. BC Pipe and Precast has been verified by the following third party certification programs.



Projection Method:
THIRD ANGLE

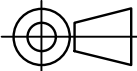

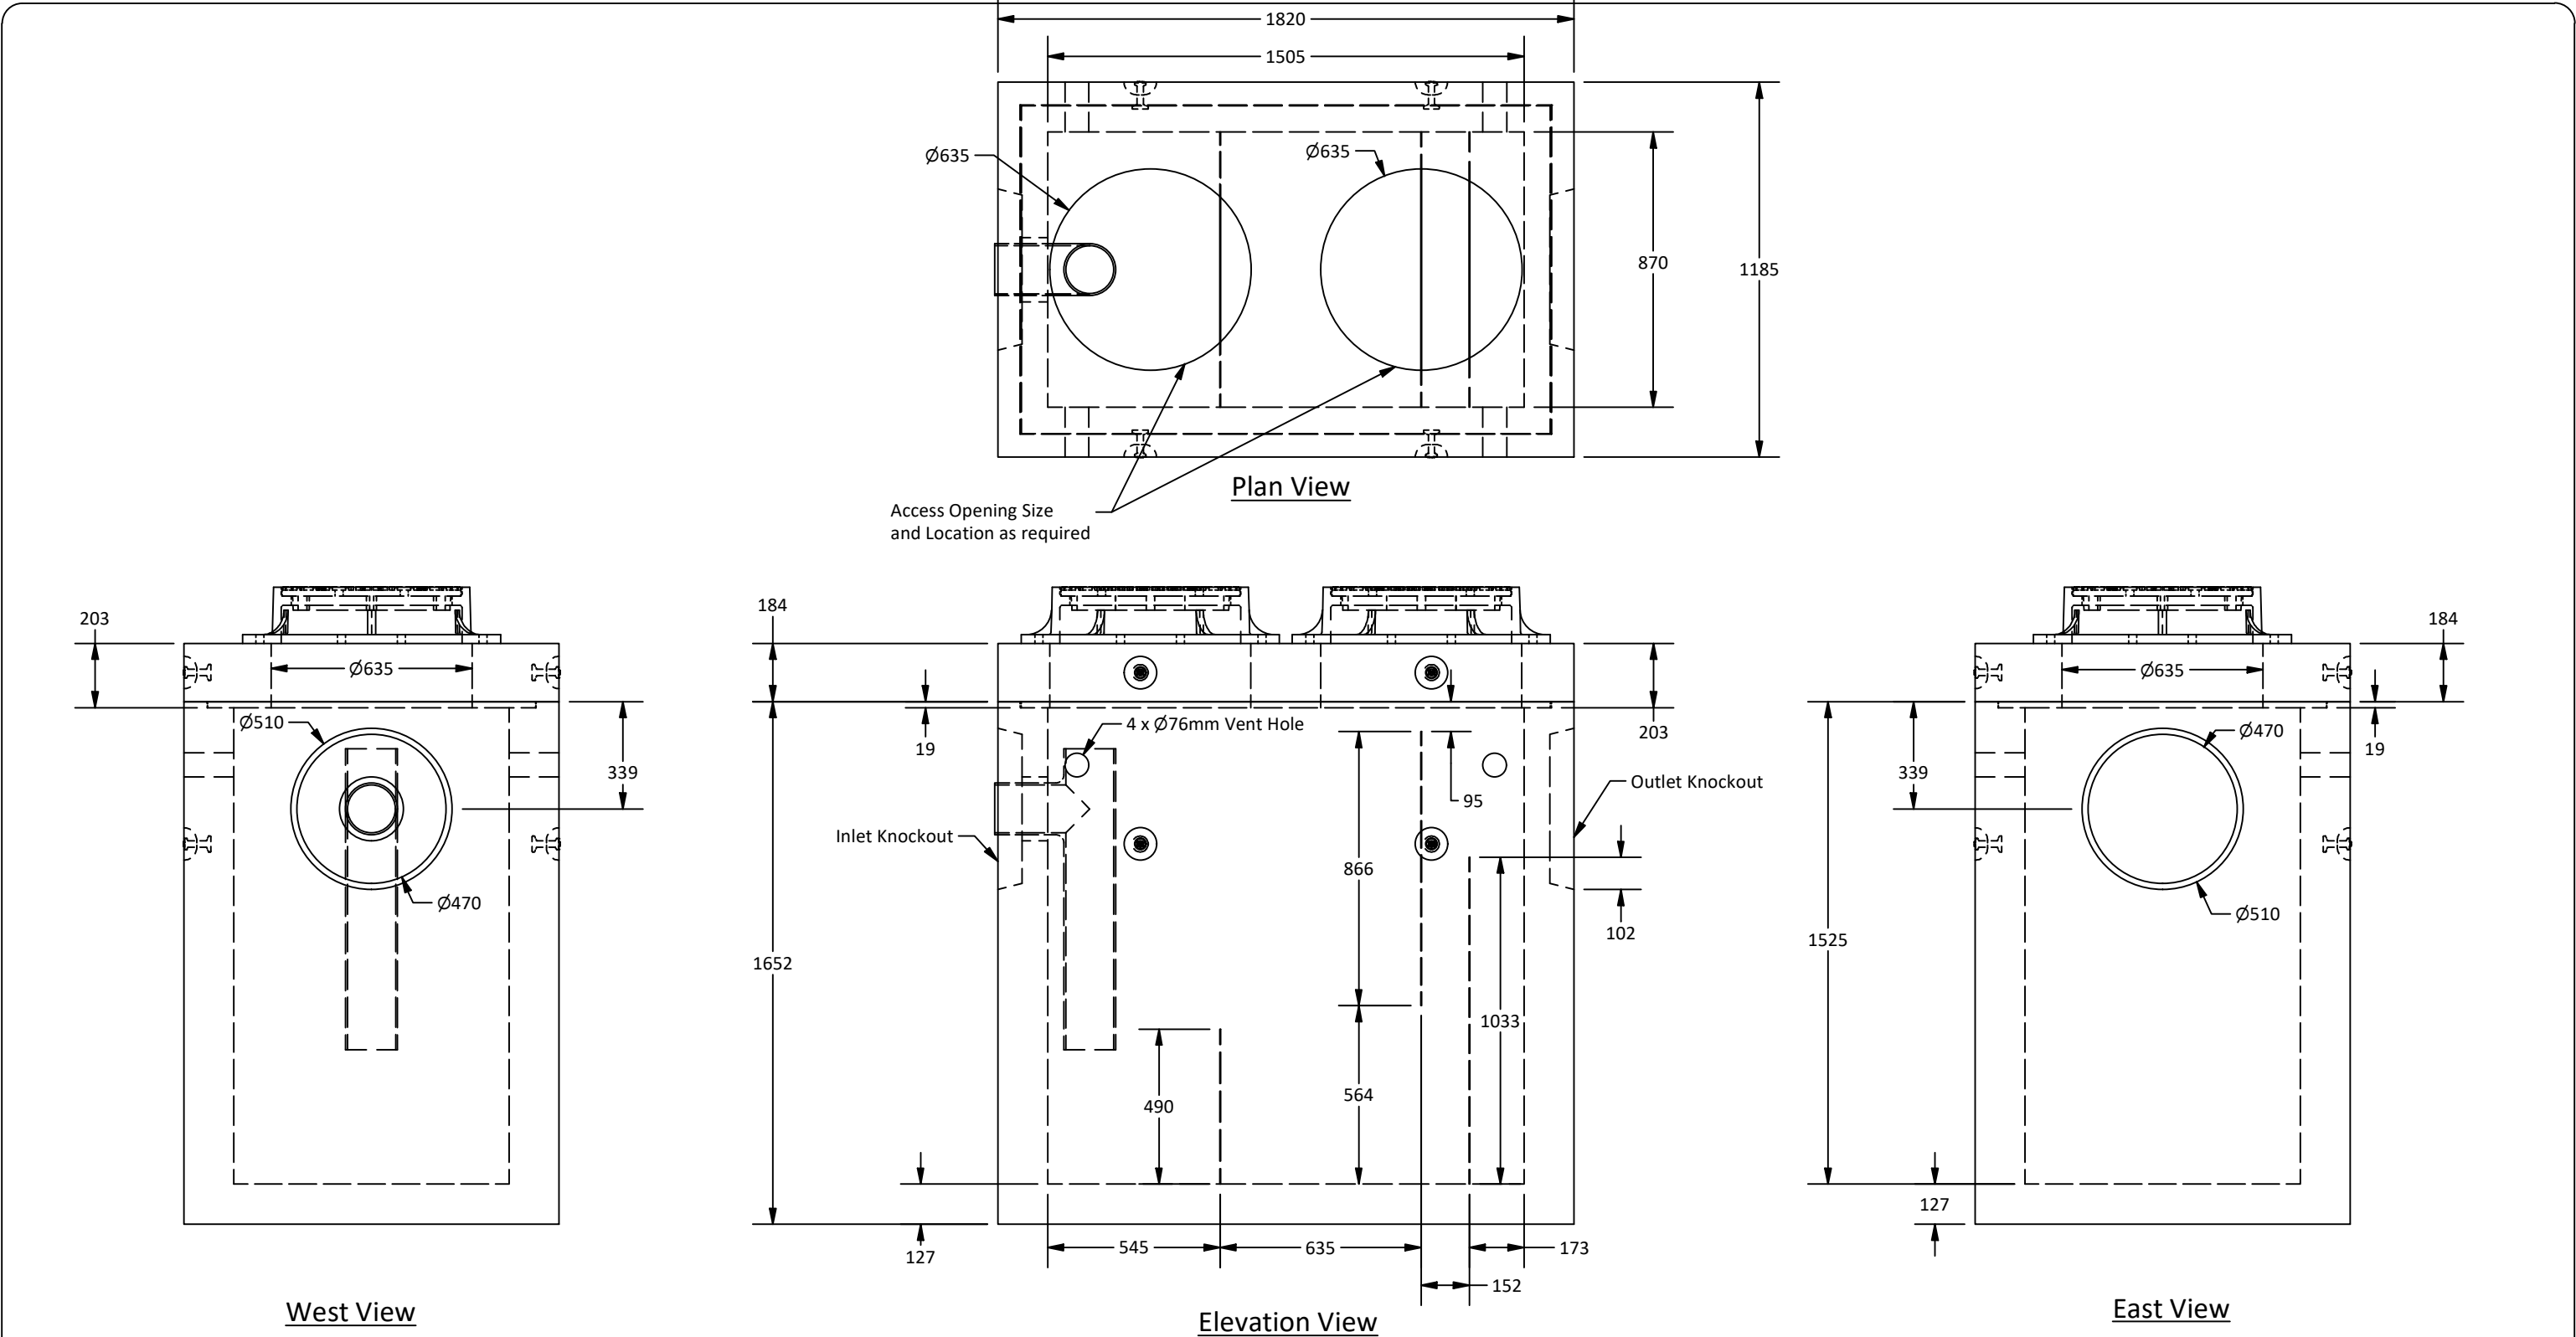

Amrize Canada Inc. BC Pipe and Precast are certified Q-Cast Plants, an American Concrete Pipe Association Third Party Certification for the manufacture of Pipe, Manhole, Box Culvert and Precast Items. 		All Dimensions are in Millimeters. Unless otherwise Stated	 www.amrize.com CHILLIWACK 1-800 667-9600 / (604) 533-1656 DUNCAN (250) 478-9581 This drawing is the property of the Amrize Canada Inc. All information contained here in is confidential and may not be used in whole or in part without written permission from the owner.	DESCRIPTION:		DRAWN BY: SR	DWG NO.: N/A
Quality Assurance of products manufactured by Amrize Canada Inc. BC Pipe and Precast has been verified by the following third party certification programs. 		Projection Method: THIRD ANGLE 		TYPE IA Oil Interceptor [API Sytle] with Double Access Opening Standard Drawing		CHK BY: MP	JOB NO.: TYPE IA-API
		DATE: 24-Apr-26		SO NO.:			
		SCALE: 1:20		REV.:			
		SIZE: 11 x 17		SHEET 2 OF 2			