


PART LIST			
ITEM	QTY	PART NUMBER	MASS
1	1	Bottom Section	4474.5 kg
2	1	Top Section	1314.1 kg
3	2	Spacer Ring 635 x 51	46.3 kg
4	2	TR 18 Cover	55 kg
5	2	TR 18 Frame	121.9 kg
6	8	5T x 85mm Lifitng Insert	0.4 kg

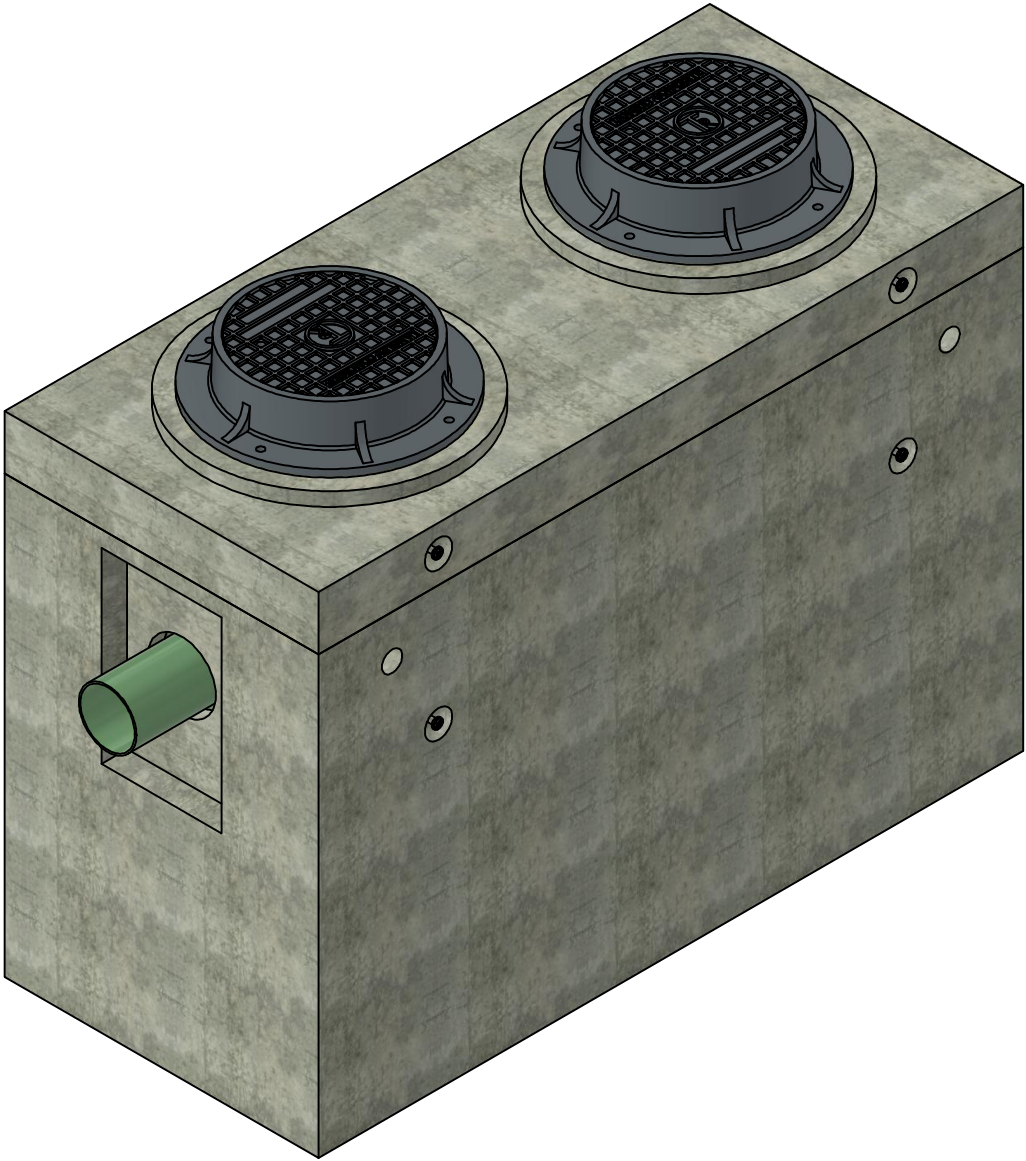

Isometric View

Notes:


- 1. TYPE II Reinforced concrete vault is built as shown.
- 2. Unit designed to withstand BCL-625 or AASHTO HS20 live loading.
- 3. Concrete vault designed for the following earth covers:
Minimum: 0 m.
Maximum: 2.5 m.
- 4. Unit supplied with opening for access as required.
- 5. Unit supplied with knock-out cores for inlet/outlet as required.
- 6. Unit supplied with lifting insert as required. Starcon style min. 5T/ 85mm Lifting Insert to be used.
Note: Sling angle to the vertical no more that 15°.
- 7. Unit to be installed with Con-Seal 202- Butyl Rubber Sealant for watertight joint.
- 8. Minimum rebar yield strength: 400 MPa. (Steel Grade: CSA G30.18-400 Weldable)
- 9. Minimum concrete strength: 35 MPa.
- 10. The unit has a maximum capacity of 2,000 liters [2.0 m³].
- 11. Unit risers are available in heights of 305 mm, 450 mm, and increments up to a maximum of 1500 mm.
- 12. Unit supplied with 4x Ø76 mm vent holes as shown.
- 13. Oil interceptor supplied with 12mm gauge galvanized baffles as shown.
- 14. The design can be modified for specific sites. Please contact the Amrize sales office.
- 15. PVC T, as required by design, is to be supplied and installed by others in the field.
- 16. All dimensions are in millimeters unless otherwise specified.

Amrize Canada Inc. BC Pipe and Precast are certified Q-Cast Plants, an American Concrete Pipe Association Third Party Certification for the manufacture of Pipe, Manhole, Box Culvert and Precast Items.		All Dimensions are in Millimeters. Unless otherwise Stated	 www.amrize.com CHILLIWACK 1-800 667-9600 / (604) 533-1656 DUNCAN (250) 478-9581	DESCRIPTION: TYPE II Oil Interceptor [API Sytle] with Double Access Opening Standard Drawing	DRAWN BY: SR	DWG NO.: TYPE II-API
					CHK BY: MP	JOB NO.:
					DATE: 12-Aug-25	SO NO.:
					SCALE: 1:20	REV.:
					SIZE: 11 x 17	SHEET 1 OF 2





Quality Assurance of products manufactured by Amrize Canada Inc. BC Pipe and Precast has been verified by the following third party certification programs.



Projection Method:
THIRD ANGLE

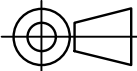

This drawing is the property of the Amrize Canada Inc. All information contained here in is confidential and may not be used in whole or in part without written permission from the owner.

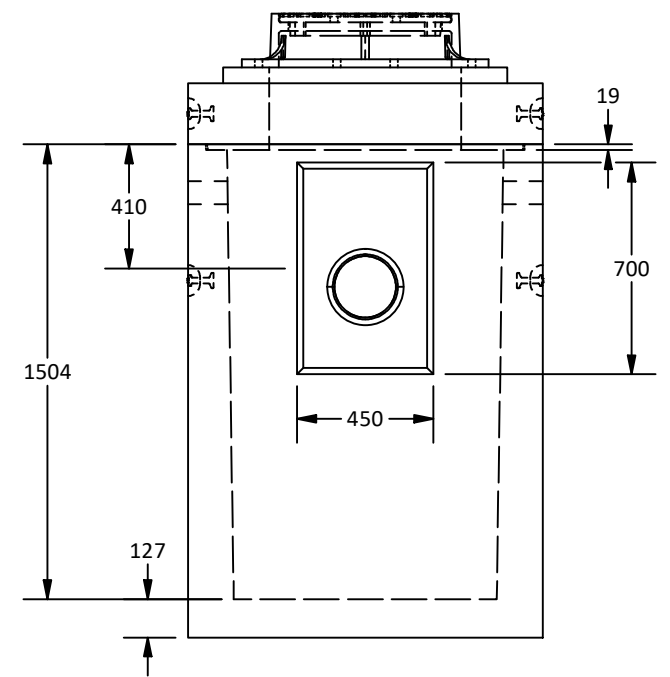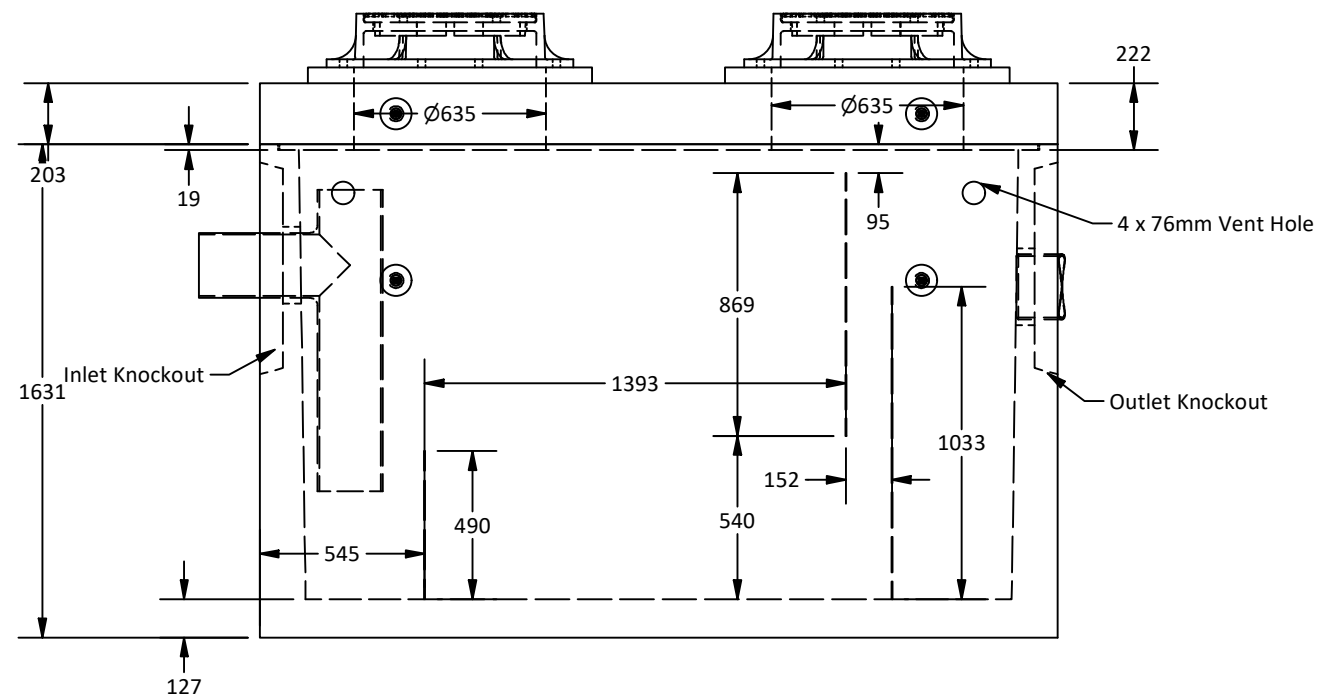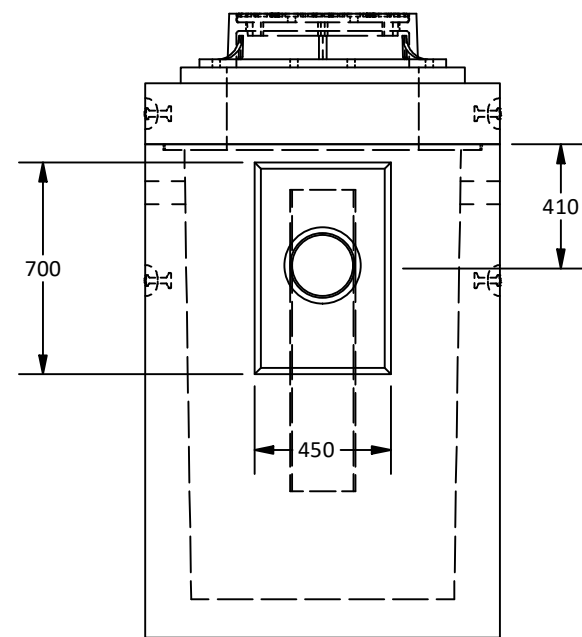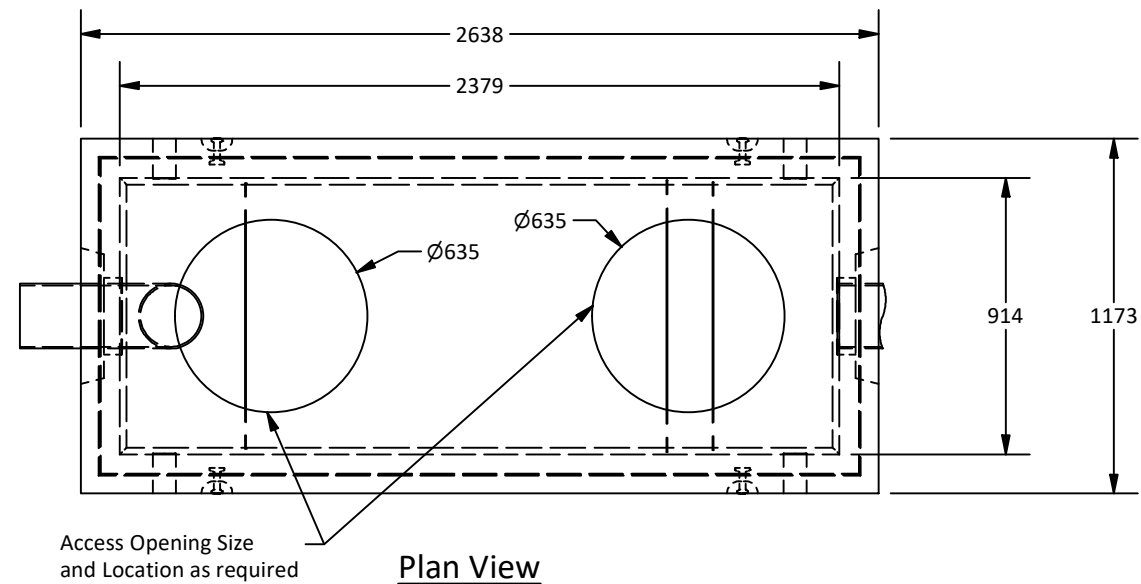

Amrize Canada Inc. BC Pipe and Precast are certified Q-Cast Plants, an American Concrete Pipe Association Third Party Certification for the manufacture of Pipe, Manhole, Box Culvert and Precast Items.

Quality Assurance of products manufactured by Amrize Canada Inc. BC Pipe and Precast has been verified by the following third party certification programs.

ACPA CERTIFIED PLANT
QCAST.org

CSA
CWB
cwb certification
CSA W47.1

All Dimensions are in Millimeters. Unless otherwise Stated

Projection Method: THIRD ANGLE

AMRIZE

www.amrize.com
CHILLIWACK 1-800 667-9600 / (604) 533-1656
DUNCAN (250) 478-9581

This drawing is the property of the Amrize Canada Inc. All information contained here in is confidential and may not be used in whole or in part without written permission from the owner.

DESCRIPTION:

**TYPE II Oil Interceptor [API Sytle]
with Double Access Opening
Standard Drawing**

DRAWN BY: SR	DWG NO.: TYPE II-API
CHK BY: MP	JOB NO.:
DATE: 12-Aug-25	SO NO.:
SCALE: 1:25	REV.:
SIZE: 11 x 17	SHEET 2 OF 2