


| PART LIST |     |                          |           |
|-----------|-----|--------------------------|-----------|
| ITEM      | QTY | PART NUMBER              | MASS      |
| 1         | 1   | Bottom Section           | 4482 kg   |
| 2         | 1   | Top Section              | 1314.1 kg |
| 3         | 2   | Spacer Ring 635 x 51     | 46.3 kg   |
| 4         | 2   | TR 18 Cover              | 55 kg     |
| 5         | 2   | TR 18 Frame              | 121.9 kg  |
| 6         | 8   | 5T x 85mm Lifitng Insert | 0.4 kg    |
| 7         | 12  | Coalescing Plate         |           |

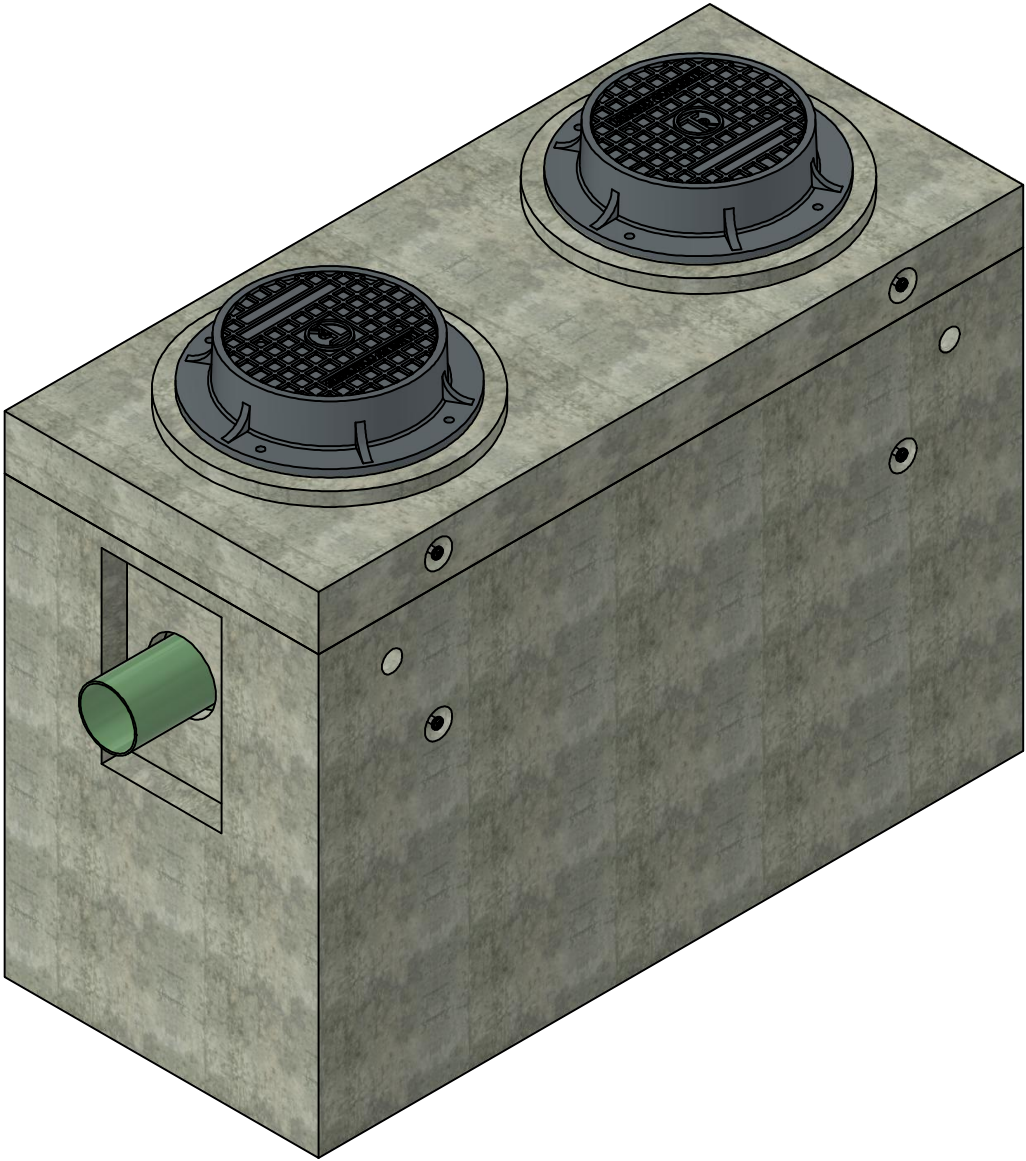

Isometric View

Notes:


- TYPE II Reinforced concrete vault is built as shown.
- Unit designed to withstand BCL-625 or AASHTO HS20 live loading.
- Concrete vault designed for the following earth covers:  
*Minimum: 0 m.*  
*Maximum: 2.5 m.*
- Unit supplied with an opening for access as required.
- Unit supplied with knock-out cores for inlet/outlet as required.
- Unit supplied with lifting insert as required. Starcon style min. 5T/ 85mm Lifting Insert to be used.  
*Note: Sling angle to the vertical is no more than 15°.*
- Unit to be installed with Con-Seal 202- Butyl Rubber Sealant for a watertight joint.
- Minimum rebar yield strength: 400 MPa. (Steel Grade: CSA G30.18-400 Weldable)
- Minimum concrete strength: 35 MPa.
- The unit has a maximum capacity of 2,000 liters [2.0 m³].
- Unit risers are available in heights of 305 mm, 450 mm, and increments up to a maximum of 1500 mm.
- Unit supplied with 4x Ø76 mm vent holes as shown.
- Oil interceptor supplied with 12mm gauge galvanized baffles as shown.
- The design can be modified for specific sites. Please contact the Amrize sales office.
- PVC T, as required by design, is to be supplied and installed by others in the field.
- Unit design to:  
*Temp.: 0°C.*  
*Oil S.G.: 0.85.*  
*Influent oil: 100 mg/l.*  
*Effluent oil <=15 mg/l.*  
*Max. flow: 16.4 l/sec.*
- All dimensions are in millimeters unless otherwise specified.

|   |                                                                                     |                                                            |   |   |                    |                             |
|---|-------------------------------------------------------------------------------------|------------------------------------------------------------|---|---|--------------------|-----------------------------|
| Amrize Canada Inc. BC Pipe and Precast are certified Q-Cast Plants, an American Concrete Pipe Association Third Party Certification for the manufacture of Pipe, Manhole, Box Culvert and Precast Items. |  | All Dimensions are in Millimeters. Unless otherwise Stated | <br><br>www.amrize.com<br>CHILLIWACK 1-800 667-9600 / (604) 533-1656<br>DUNCAN (250) 478-9581 | DESCRIPTION:<br><br><b>TYPE II Oil Interceptor Standard Drawing<br/>(Coalescing Plate- 8mm Spacing)</b> | DRAWN BY:<br>SR    | DWG NO.:<br>TYPE II-COL-8mm |
|   |                                                                                     |                                                            |   |   | CHK BY:<br>MP      | JOB NO.:                    |
|   |                                                                                     |                                                            |   |   | DATE:<br>31-Mar-26 | SO NO.:                     |
|   |                                                                                     |                                                            |   |   | SCALE:<br>1:20     | REV.:                       |
|   |                                                                                     |                                                            |   |   | SIZE:<br>11 x 17   | SHEET 1 OF 2                |

Quality Assurance of products manufactured by Amrize Canada Inc. BC Pipe and Precast has been verified by the following third party certification programs.








Projection Method:  
THIRD ANGLE

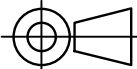

This drawing is the property of the Amrize Canada Inc. All information contained here in is confidential and may not be used in whole or in part without written permission from the owner.

- Note:
- A total of 12 Coalescing Media Units to be supplied for this Order.
  - The Coalescing Plate has not been shown for clarification in plan view and side views.

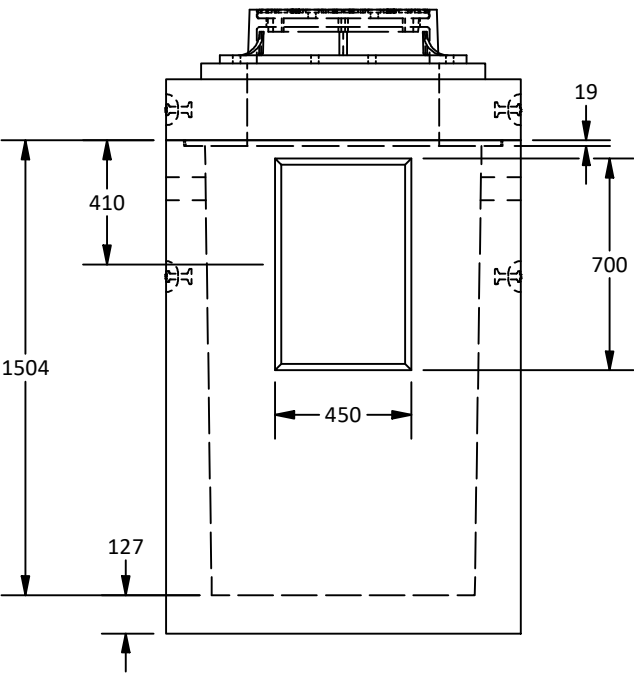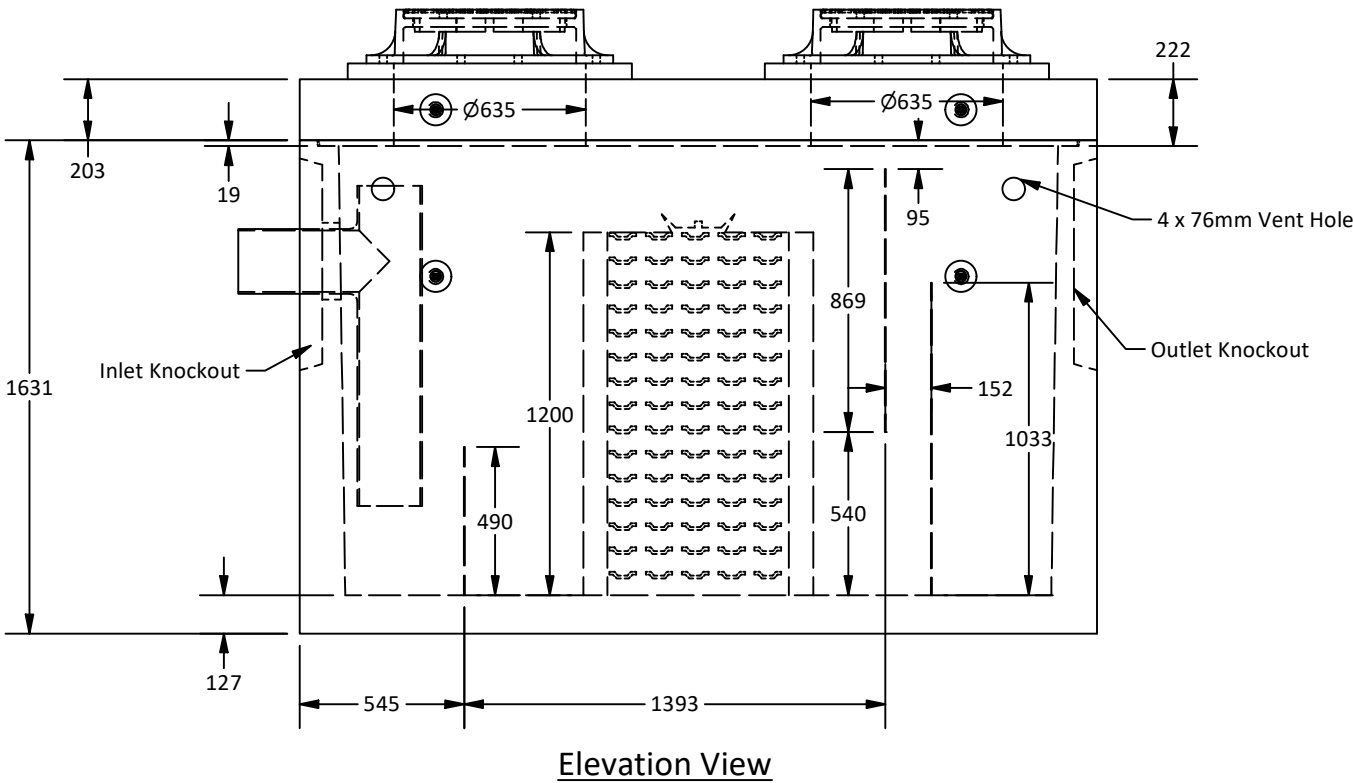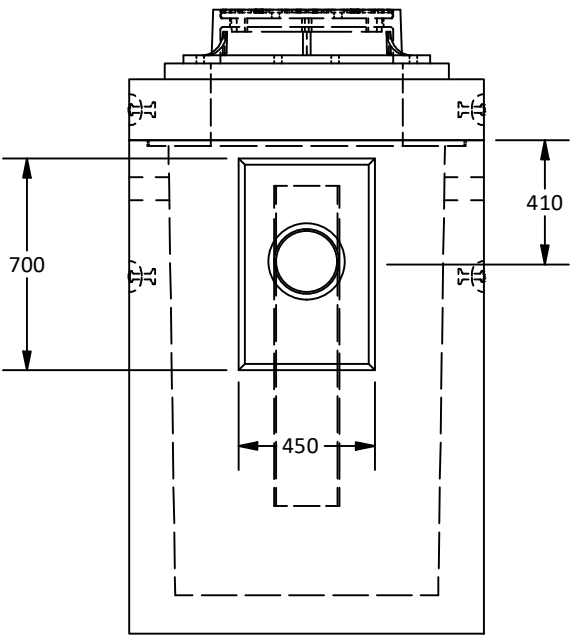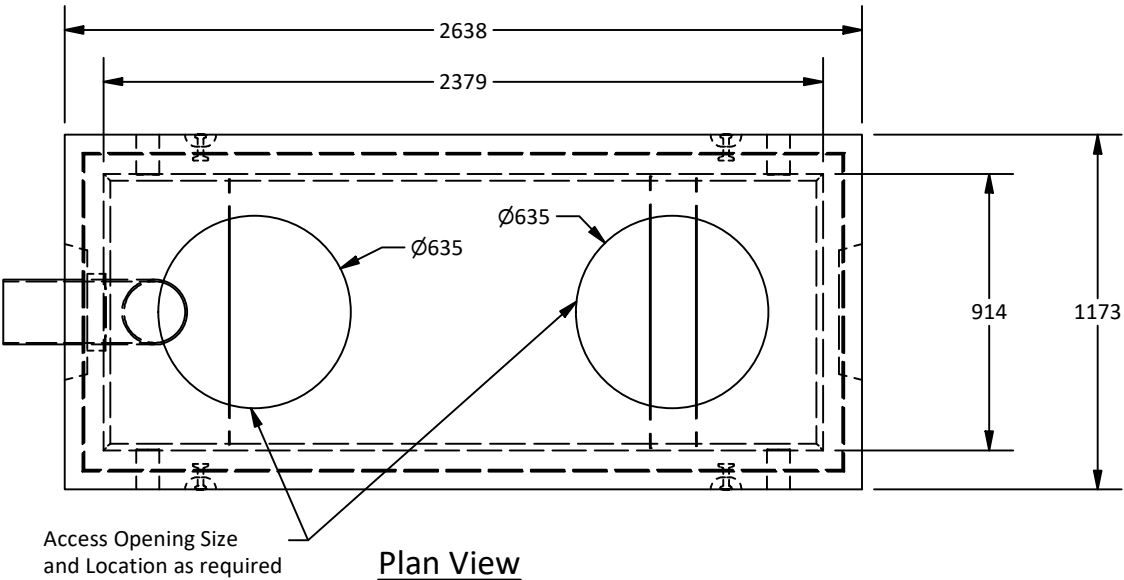
 
|   |   |                                                                             |   |                          |                         |                         |                                     |
|---|---|-----------------------------------------------------------------------------|---|--------------------------|-------------------------|-------------------------|-------------------------------------|
| <div>Amrize Canada Inc. BC Pipe and Precast are certified Q-Cast Plants, an American Concrete Pipe Association Third Party Certification for the manufacture of Pipe, Manhole, Box Culvert and Precast Items.</div> <div></div>                                       |   | <div>All Dimensions are in Millimeters. Unless otherwise Stated</div>       | <div><div>www.amrize.com<br/>CHILLIWACK 1-800 667-9600 / (604) 533-1656<br/>DUNCAN (250) 478-9581</div><div>This drawing is the property of the Amrize Canada Inc. All information contained here in is confidential and may not be used in whole or in part without written permission from the owner.</div></div> | DESCRIPTION:             |                         | <div>DRAWN BY: SR</div> | <div>DWG NO.: TYPE II-COL-8mm</div> |
| <div>Quality Assurance of products manufactured by Amrize Canada Inc. BC Pipe and Precast has been verified by the following third party certification programs.</div> <div></div> | <div>Projection Method: THIRD ANGLE</div> <div></div> | TYPE II Oil Interceptor Standard Drawing<br>(Coalescing Plate- 8mm Spacing) |   | <div>CHK BY: MP</div>    | <div>JOB NO.:</div>     |                         |                                     |
|   |   | <div>DATE: 31-Mar-26</div>                                                  |   | <div>SO NO.:</div>       |                         |                         |                                     |
|   |   | <div>SCALE: 1:25</div>                                                      |   | <div>REV.:</div>         |                         |                         |                                     |
|   |   |                                                                             |   | <div>SIZE: 11 x 17</div> | <div>SHEET 2 OF 2</div> |                         |                                     |