
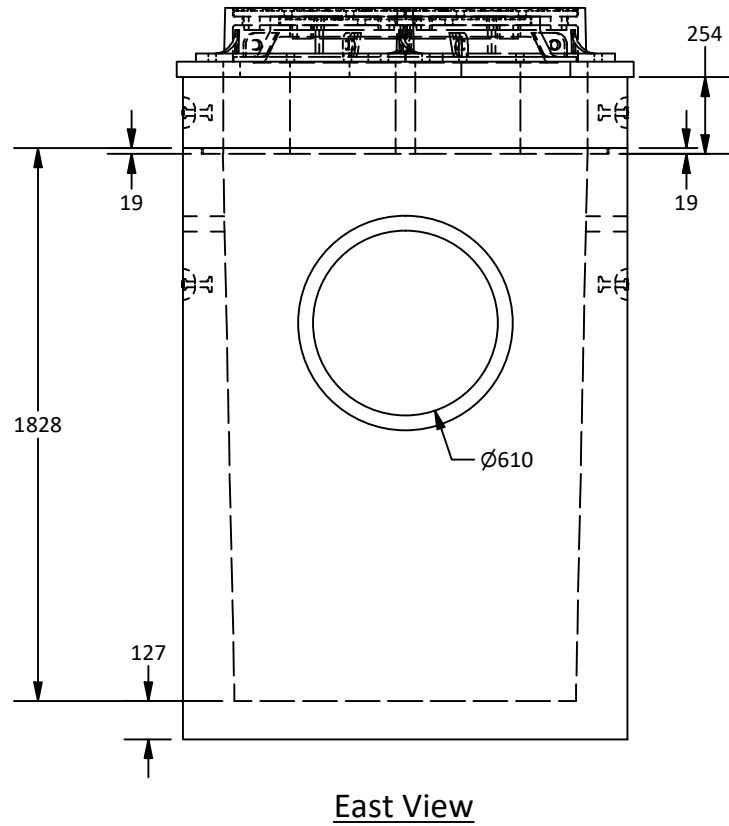
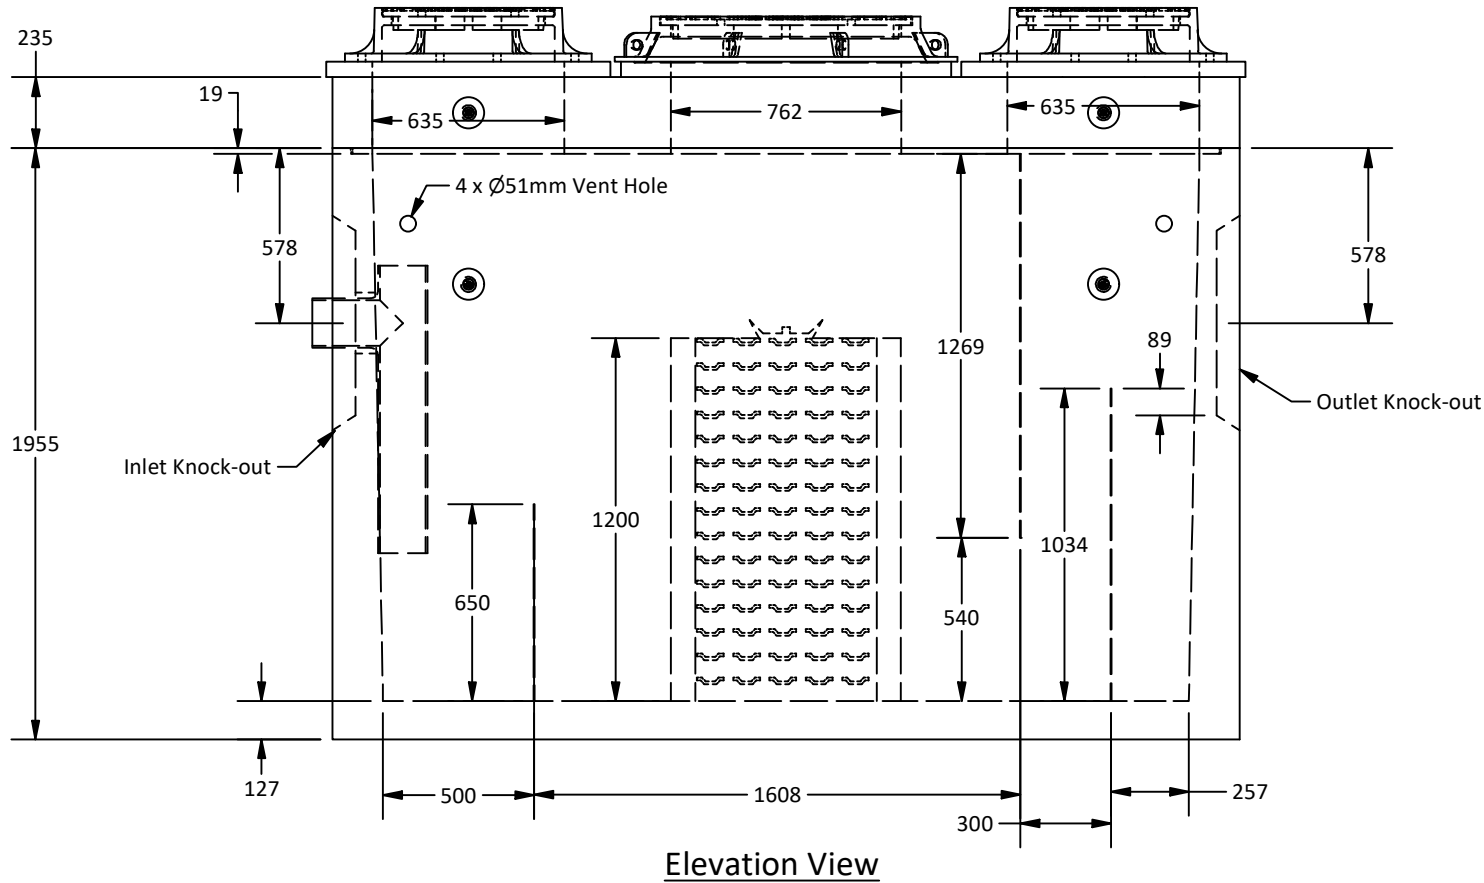
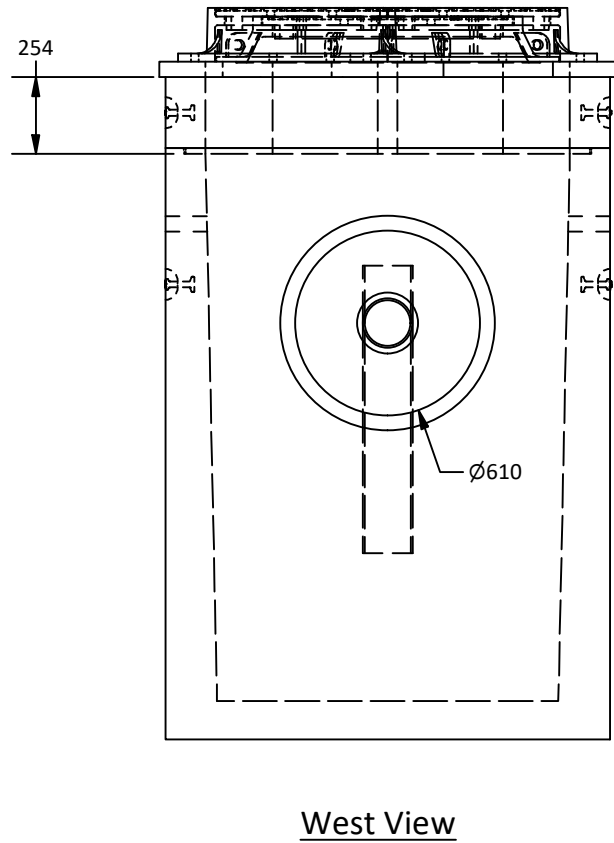


- Note:
- A total of 16 Coalescing Media Units to be supplied for this Order.
 - The Coalescing Plate has not been shown for clarification in plan view and side views.

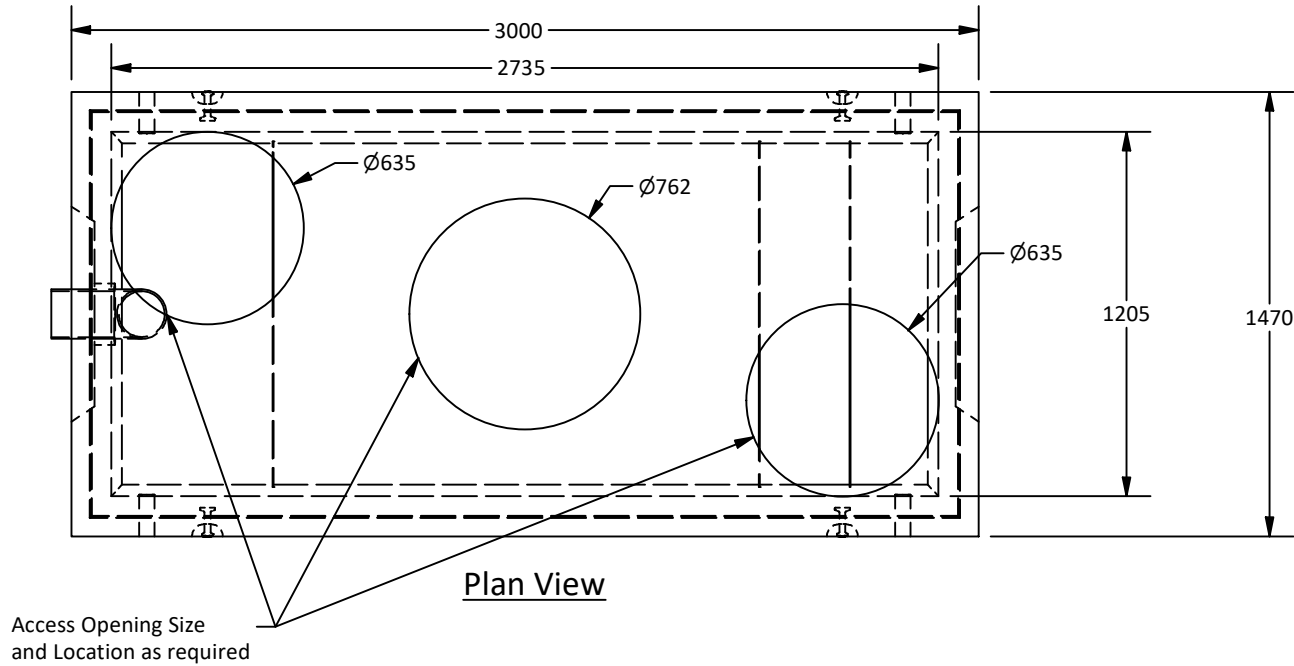

Amrize Canada Inc. BC Pipe and Precast are certified Q-Cast Plants, an American Concrete Pipe Association Third Party Certification for the manufacture of Pipe, Manhole, Box Culvert and Precast Items. Quality Assurance of products manufactured by Amrize Canada Inc. BC Pipe and Precast has been verified by the following third party certification programs.	ACPA CERTIFIED PLANT QCAST.org	All Dimensions are in Millimeters. Unless otherwise Stated Projection Method: THIRD ANGLE	AMRIZE www.amrize.com CHILLIWACK 1-800 667-9600 / (604) 533-1656 DUNCAN (250) 478-9581 This drawing is the property of the Amrize Canada Inc. All information contained here in is confidential and may not be used in whole or in part without written permission from the owner.	DESCRIPTION: TYPE III Oil Interceptor Standard Drawing (Coalescing Plate- 16mm Spacing)	DRAWN BY: SR	DWG NO.: TYPE III-COL-16mm
					CHK BY: MP	JOB NO.:
					DATE: 24-Apr-26	SO NO.:
					SCALE: 1:25	REV.:
					SIZE: 11 x 17	SHEET 2 OF 2