



PART LIST	
PART NUMBER	MASS
Drain	86.2 kg
Grate	7.27 kg


- Notes:
1. Trough drains supplied in 1.22m lengths as shown.
 2. Drains designed to accept TR-10 cast iron grates.
 3. Troughs can be set end to end, 'butt' style.
 4. TR-10 grates are for residential, non - HS20 loading.
 5. Min. concrete strength: 30 MPa.
 6. All dimensions are in millimeters unless otherwise specified.

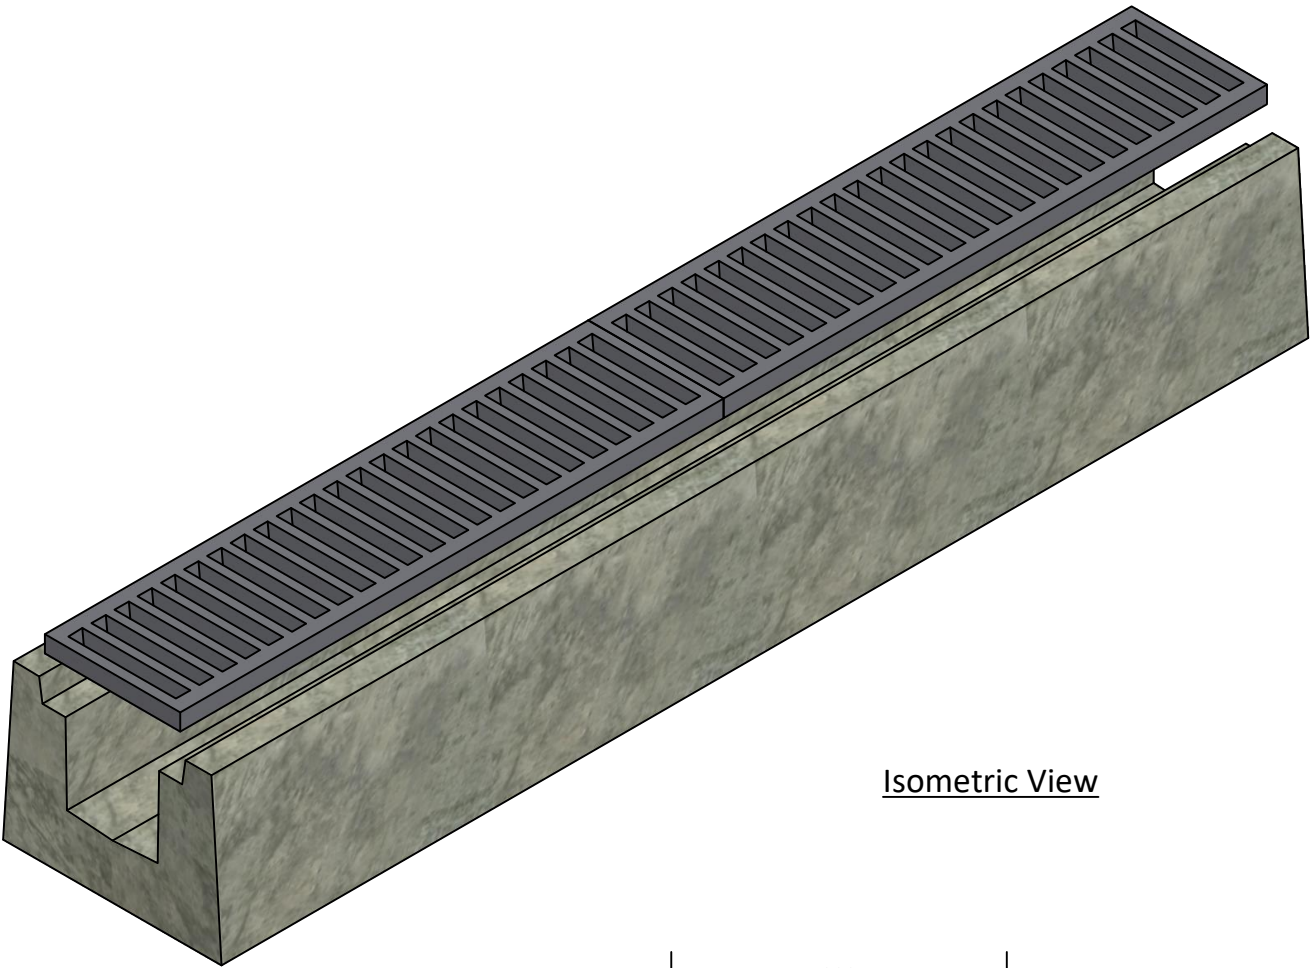

Isometric View

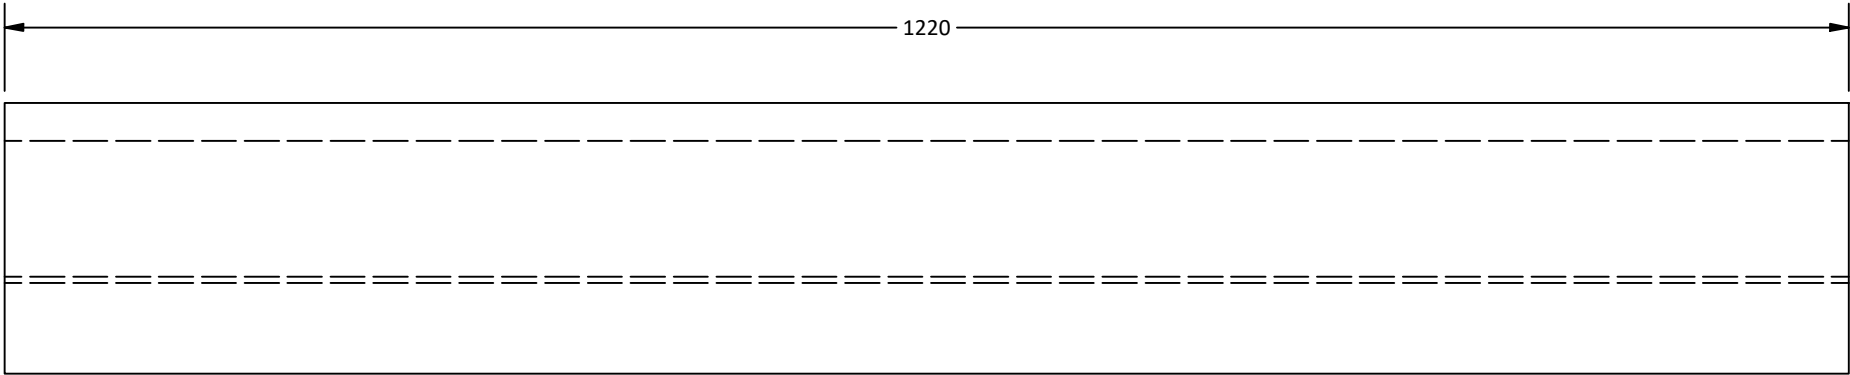

Elevation View

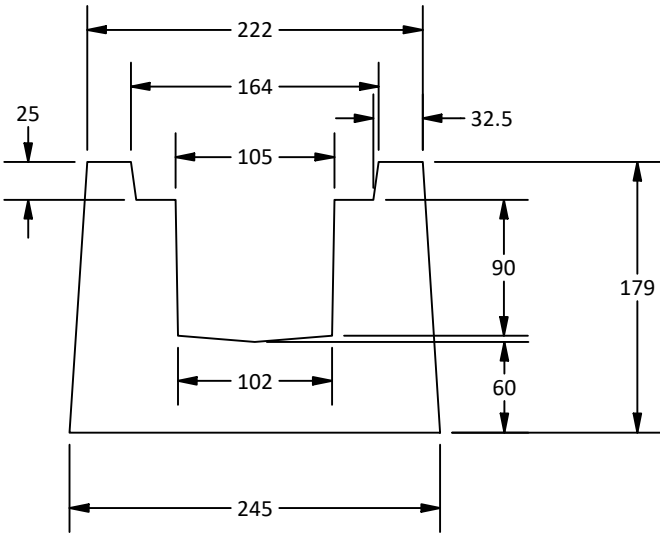

Plan View

Amrize Canada Inc. BC Pipe and Precast are certified Q-Cast Plants, an American Concrete Pipe Association Third Party Certification for the manufacture of Pipe, Manhole, Box Culvert and Precast Items.		All Dimensions are in Millimeters. Unless otherwise Stated	 www.amrize.com CHILLIWACK 1-800 667-9600 / (604) 533-1656 DUNCAN (250) 478-9581	DESCRIPTION: Residential Use Drain Trough Standard Drawing	DRAWN BY: SR	DWG NO.: RDT-150 x 1200
					CHK BY: MP	JOB NO.:
					DATE: 28-Jul-26	SO NO.: N/A
					SCALE: 1:5	REV.:
					SIZE: 11 x 17	SHEET 1 OF 1

Quality Assurance of products manufactured by Amrize Canada Inc. BC Pipe and Precast has been verified by the following third party certification programs.



Projection Method:
THIRD ANGLE



This drawing is the property of the Amrize Canada Inc.
All information contained here in is confidential and may not be
used in whole or in part without written permission from the owner.